


EXCEPT WITH RESPECT TO THE OBLIGATIONS OF LANDLORD WHICH ARE EXPRESSLY PROVIDED IN THE LEASE, LANDLORD HAS MADE NO AGREEMENT, REPRESENTATION OR WARRANTY WITH RESPECT TO THE STATUS OR EXISTENCE OF ANY LEASE, OCCUPANCY OR USAGE OF ANY SPACE, OR THE EXISTENCE, DESIGN OR LOCATION OF ANY BUILDINGS, IMPROVEMENTS, PARKING AREAS, CURB CUTS, DRIVES OR OTHER COMMON AREAS WITH RESPECT TO THE SHOPPING CENTER OR ANY OUTPARCELS OR OTHER PROPERTY. LANDLORD BELIEVES THAT THE INFORMATION CONTAINED WITHIN THIS DRAWING IS PRESENTLY CORRECT, BUT LANDLORD MAKES NO WARRANTY, REPRESENTATION OR GUARANTEE AS TO ITS ACCURACY OR WHETHER IT WILL REMAIN AS CONFIGURED, AND LANDLORD RECOMMENDS THAT ALL INFORMATION BE FIELD VERIFIED PRIOR TO DESIGN AND CONSTRUCTION.

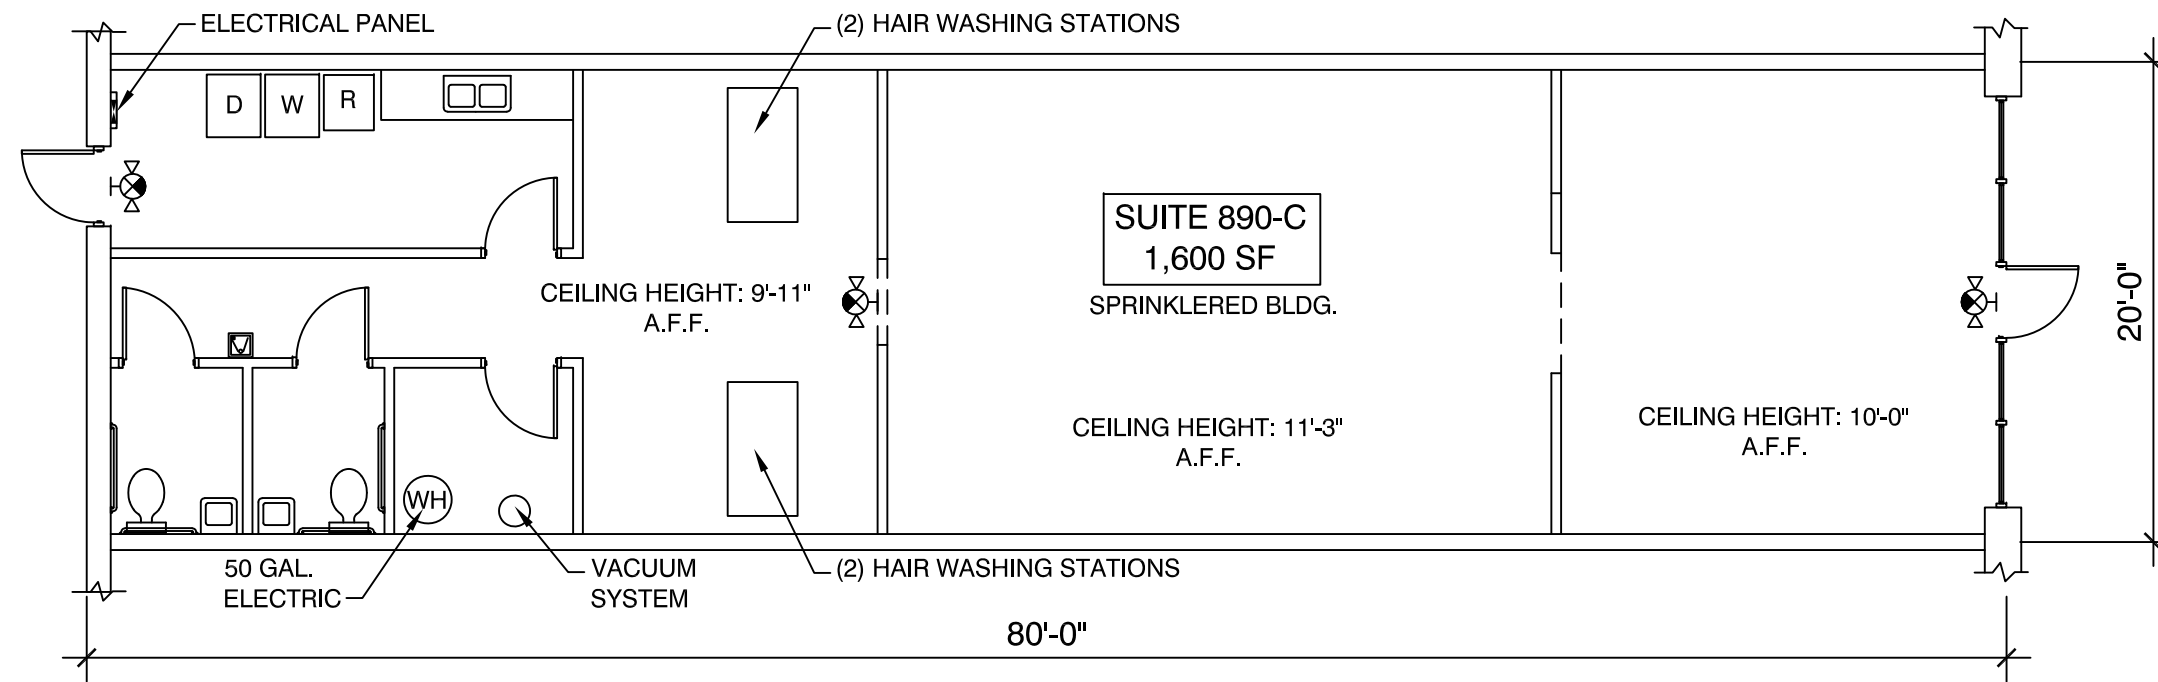

# LAKESHORE MARKET PLACE: SUITE 890 C - FLOOR PLAN



SCALE: 1/8" = 1'-0"

890 DAWSONVILLE HWY, SUITE C  
 GWINNETT, GEORGIA 30501

DRAWN BY: KA DATE: 10/05/21

1100 SPRING STREET NW SUITE 550  
 ATLANTA, GEORGIA 30309-2848  
 TEL (404) 876-5511 FAX (404) 875-2629

USER: lachar - Oct 05, 2021 - 12:13pm  
 S:\CONSTRUCTION\AutoCAD\As-Built Drawings\Retail\Lakeshore\LODs\Lakeshore Market Place 890C.dwg