


WHILE SELIG ENTERPRISES, INC. BELIEVES THE INFORMATION CONTAINED WITHIN THIS DRAWING TO BE CORRECT, WE MAKE NO WARRANTY OR GUARANTEE AS TO ITS ACCURACY. IT IS RECOMMENDED THAT ALL INFORMATION BE FIELD VERIFIED PRIOR TO DESIGN AND/OR CONSTRUCTION.

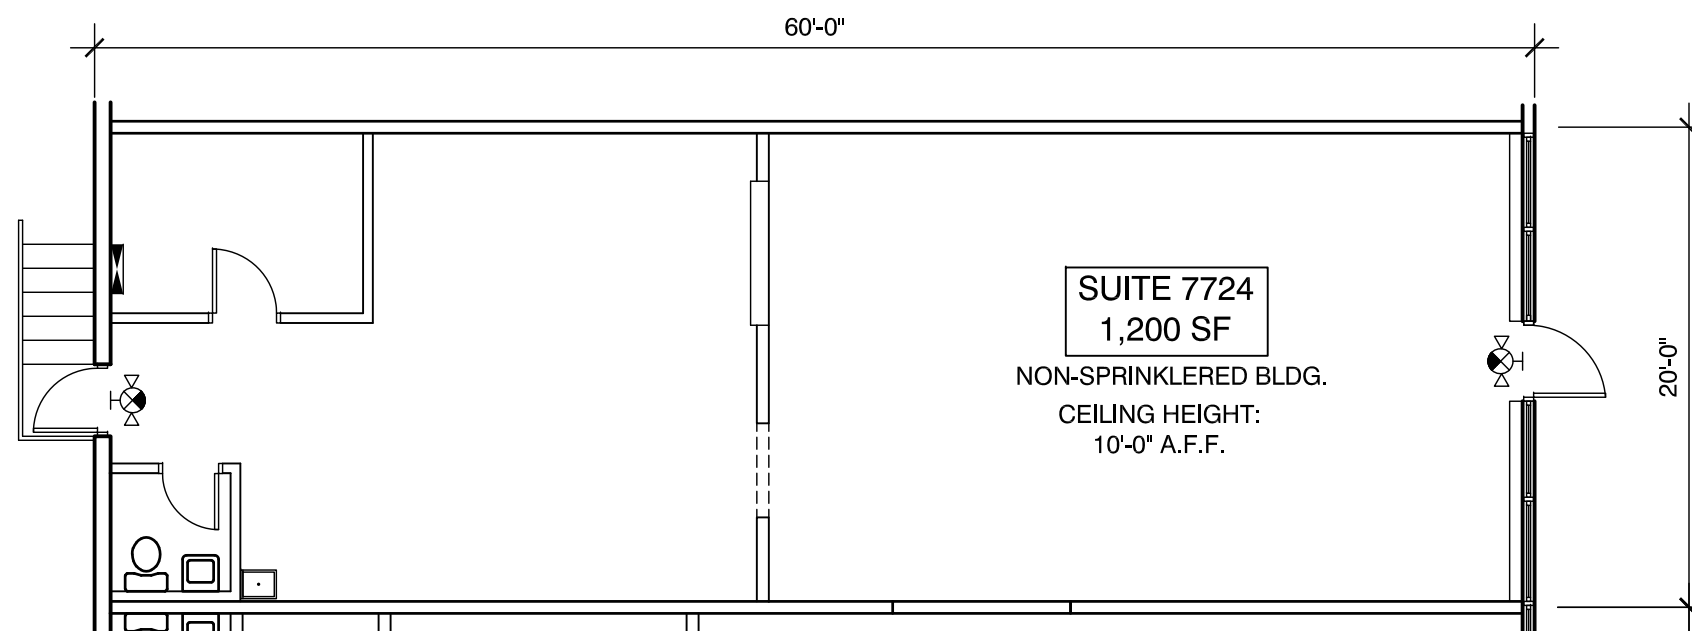

## SPALDING CORNERS: SUITE 7724 - FLOOR PLAN



SCALE: 1/8" = 1'-0"

7724 SPALDING DRIVE  
NORCROSS, GEORGIA 30350

DRAWN BY: KA

DATE: 01/18/19



1100 SPRING STREET NW SUITE 550  
ATLANTA, GEORGIA 30309-2848  
TEL (404) 876-5511 FAX (404) 875-2629