

1100 SPRING STREET

ATLANTA, GA 30303

Located in the heart of booming Midtown Atlanta, this highly accessible office building is convenient to many fine shops and restaurants, minutes from the Arts Center and Midtown Marta Stations and I-75/I-85. With skyline views, covered parking, on-site management and maintenance, fitness center and cafe. 1100 Spring Street offers it all.

Suite 350

EXCLUSIVELY MARKETED BY:

Jim Saine
(404) 898 9010

jsaine@seligenterprises.com




EXCEPT WITH RESPECT TO THE OBLIGATIONS OF LANDLORD WHICH ARE EXPRESSLY PROVIDED IN THE LEASE, LANDLORD HAS MADE NO AGREEMENT, REPRESENTATION OR WARRANTY WITH RESPECT TO THE STATUS OR EXISTENCE OF ANY LEASE, OCCUPANCY OR USAGE OF ANY SPACE, OR THE EXISTENCE, DESIGN OR LOCATION OF ANY BUILDINGS, IMPROVEMENTS, PARKING AREAS, CURB CUTS, DRIVES OR OTHER COMMON AREAS WITH RESPECT TO THE SHOPPING CENTER OR ANY OUTPARCELS OR OTHER PROPERTY. LANDLORD BELIEVES THAT THE INFORMATION CONTAINED WITHIN THIS DRAWING IS PRESENTLY CORRECT, BUT LANDLORD MAKES NO WARRANTY, REPRESENTATION OR GUARANTEE AS TO ITS ACCURACY OR WHETHER IT WILL REMAIN AS CONFIGURED, AND LANDLORD RECOMMENDS THAT ALL INFORMATION BE FIELD VERIFIED PRIOR TO DESIGN AND CONSTRUCTION.

WILLIAMS STREET

1100 SPRING STREET

SPRING STREET

12TH STREET

 

SCALE: 1"=30'

DATE: 03/12/21



1100 SPRING STREET: LEASING PLAN

1100 SPRING STREET
ATLANTA, GA 30309-2848


DRAWN BY: CO



1100 SPRING STREET NW SUITE 550
ATLANTA, GEORGIA 30309-2848
TEL (404) 876-5511 FAX (404) 875-2629


USER: c:\ad\... 12/2021... 3/21/21
C:\CONSTRUCTION\AUTOCAD\PLT\PLT.DWG 1100 Spring Street LEASING SITE PLAN.dwg

EXCEPT WITH RESPECT TO THE OBLIGATIONS OF LANDLORD WHICH ARE EXPRESSLY PROVIDED IN THE LEASE, LANDLORD HAS MADE NO AGREEMENT, REPRESENTATION OR WARRANTY WITH RESPECT TO THE STATUS OR EXISTENCE OF ANY LEASE, OCCUPANCY OR USAGE OF ANY SPACE, OR THE EXISTENCE, DESIGN OR LOCATION OF ANY BUILDINGS, IMPROVEMENTS, PARKING AREAS, CURB CUTS, DRIVEWAYS OR OTHER COMMON AREAS WITH RESPECT TO THE SHOPPING CENTER OR ANY OUTPARCELS OR OTHER PROPERTY. LANDLORD BELIEVES THAT THE INFORMATION CONTAINED WITHIN THIS DRAWING IS PRESENTLY CORRECT, BUT LANDLORD MAKES NO WARRANTY, REPRESENTATION OR GUARANTEE AS TO ITS ACCURACY OR WHETHER IT WILL REMAIN AS CONFIGURED, AND LANDLORD RECOMMENDS THAT ALL INFORMATION BE FIELD VERIFIED PRIOR TO DESIGN AND CONSTRUCTION.

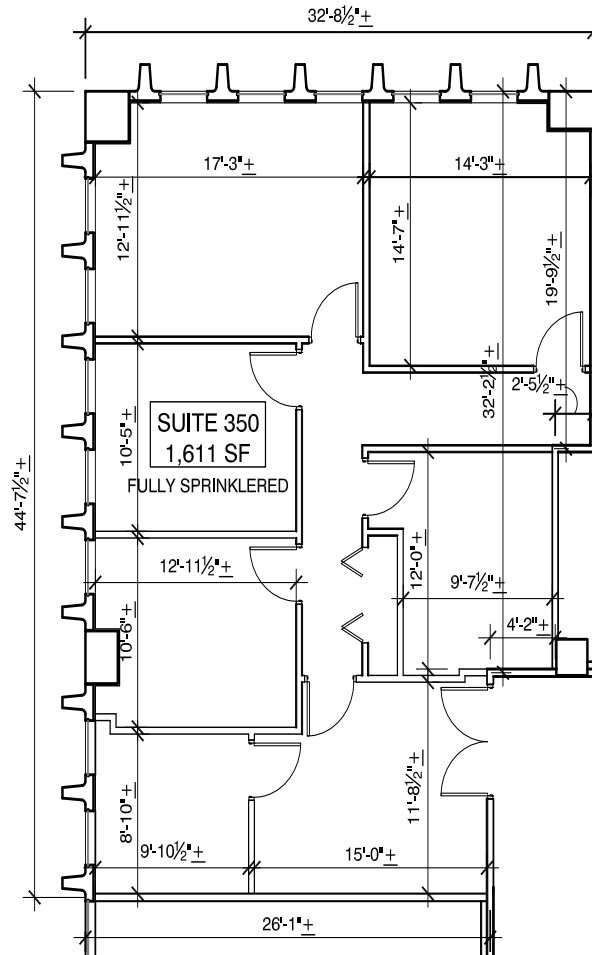

1100 SPRING STREET: SUITE 350 - FLOOR PLAN

1100 SPRING STREET, SUITE 350
ATLANTA, GEORGIA 30309

 

SCALE: 1/8" = 1'-0"

DRAWN BY: CO

DATE: 03/21/16



1100 SPRING STREET NW SUITE 550
ATLANTA, GEORGIA 30309-2848
TEL (404) 876-5511 FAX (404) 875-2629

USER: coled - Jan 17, 2017 - 10:39am
S:\CONSTRUCTION\1100Spring\1100_Spring_350_Floor.dwg

1100 SPRING STREET

ATLANTA, GA 30309

