


EXCEPT WITH RESPECT TO THE OBLIGATIONS OF LANDLORD WHICH ARE EXPRESSLY PROVIDED IN THE LEASE, LANDLORD HAS MADE NO AGREEMENT, REPRESENTATION OR WARRANTY WITH RESPECT TO THE STATUS OR EXISTENCE OF ANY LEASE, OCCUPANCY OR USAGE OF ANY SPACE, OR THE EXISTENCE, DESIGN OR LOCATION OF ANY BUILDINGS, IMPROVEMENTS, PARKING AREAS, CURB CUTS, DRIVES OR OTHER COMMON AREAS WITH RESPECT TO THE SHOPPING CENTER OR ANY OUTPARCELS OR OTHER PROPERTY. LANDLORD BELIEVES THAT THE INFORMATION CONTAINED WITHIN THIS DRAWING IS PRESENTLY CORRECT, BUT LANDLORD MAKES NO WARRANTY, REPRESENTATION OR GUARANTEE AS TO ITS ACCURACY OR WHETHER IT WILL REMAIN AS CONFIGURED, AND LANDLORD RECOMMENDS THAT ALL INFORMATION BE FIELD VERIFIED PRIOR TO DESIGN AND CONSTRUCTION.



- HVAC:** (1) 4 TON, (2) 5 TONS, (3) 7.5 TONS = 36.5 TONS
- VENTILATION:**
- PARTICIPATION KITCHEN HOODS - (5) CENTRIFICAL UPBLAST EXHAUST FAN - LOREN COOK COMPANY 'KEF-3' '150VH6B'
 - PRESENTATION KITCHEN HOOD - (1) CENTRIFICAL UPBLAST EXHAUST FAN - LOREN COOK COMPANY 'KEF-6' '135VH5B'
- ELECTRICAL:** 800 AMPS 208-120V - 3 PHASE
- WATER HEATER:** 120 GAL. GAS
- GREASE TRAPS:** (2) 750 GALLONS = 1,500 GAL. TOTAL

1745 PEACHTREE STREET: SUITE R - FLOOR PLAN

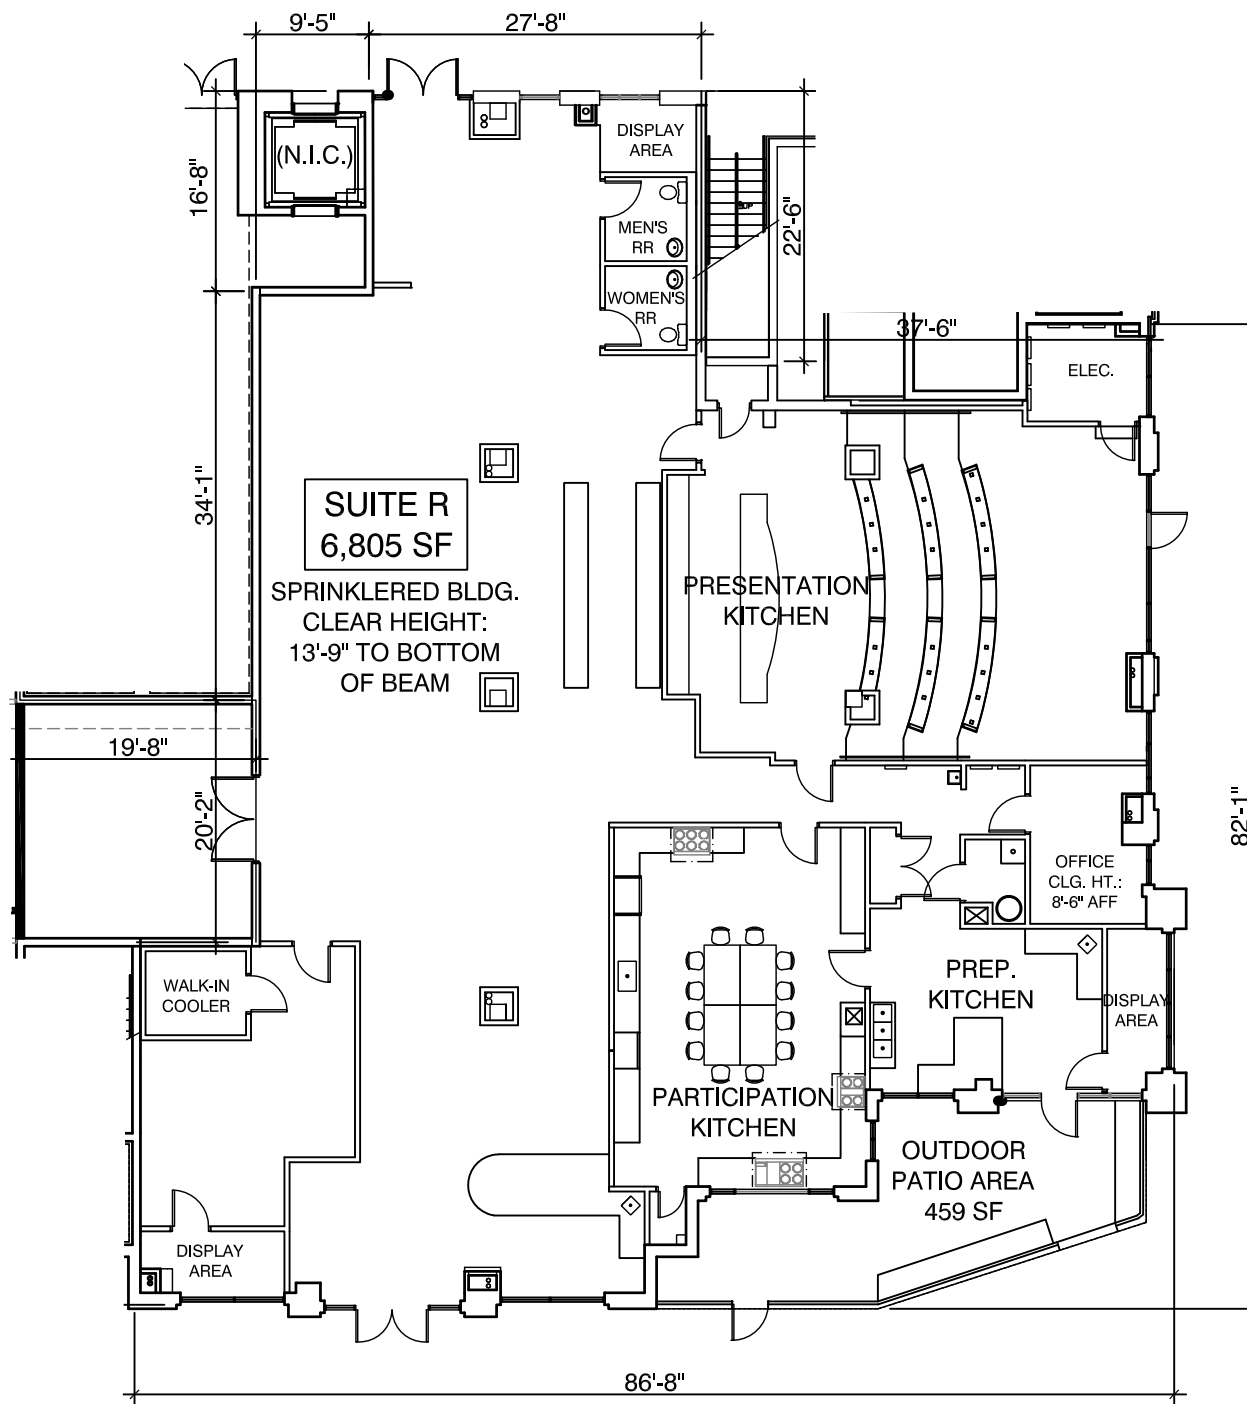

SCALE: 1/16" = 1'-0"

1745 PEACHTREE STREET, SUITE R
ATLANTA, GEORGIA 30309

DRAWN BY: CO/KA DATE: 09/12/17

1100 SPRING STREET NW SUITE 550
ATLANTA, GEORGIA 30309-2848
TEL (404) 876-5511 FAX (404) 875-2629

USER: c:\na\1 - Sep 12, 2017 - 4:21 pm S:\CONSTRUCTION\AutoCAD\As_Built Drawings\Retail\Brookwood\Drawings in Progress\Suite R-T proposed 09-12-17.dwg