
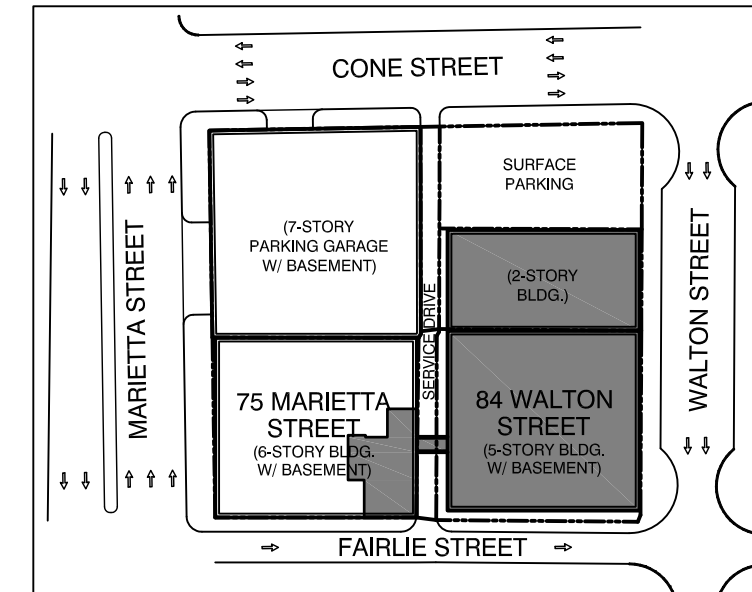


EXCEPT WITH RESPECT TO THE OBLIGATIONS OF LANDLORD WHICH ARE EXPRESSLY PROVIDED IN THE LEASE, LANDLORD HAS MADE NO AGREEMENT, REPRESENTATION OR WARRANTY WITH RESPECT TO THE STATUS OR EXISTENCE OF ANY LEASE, OCCUPANCY OR USAGE OF ANY SPACE, OR THE EXISTENCE, DESIGN OR LOCATION OF ANY BUILDINGS, IMPROVEMENTS, PARKING AREAS, CURB CUTS, DRIVES OR OTHER COMMON AREAS WITH RESPECT TO THE SHOPPING CENTER OR ANY OUTPARCELS OR OTHER PROPERTY. LANDLORD BELIEVES THAT THE INFORMATION CONTAINED WITHIN THIS DRAWING IS PRESENTLY CORRECT, BUT LANDLORD MAKES NO WARRANTY, REPRESENTATION OR GUARANTEE AS TO ITS ACCURACY OR WHETHER IT WILL REMAIN AS CONFIGURED, AND LANDLORD RECOMMENDS THAT ALL INFORMATION BE FIELD VERIFIED PRIOR TO DESIGN AND CONSTRUCTION.

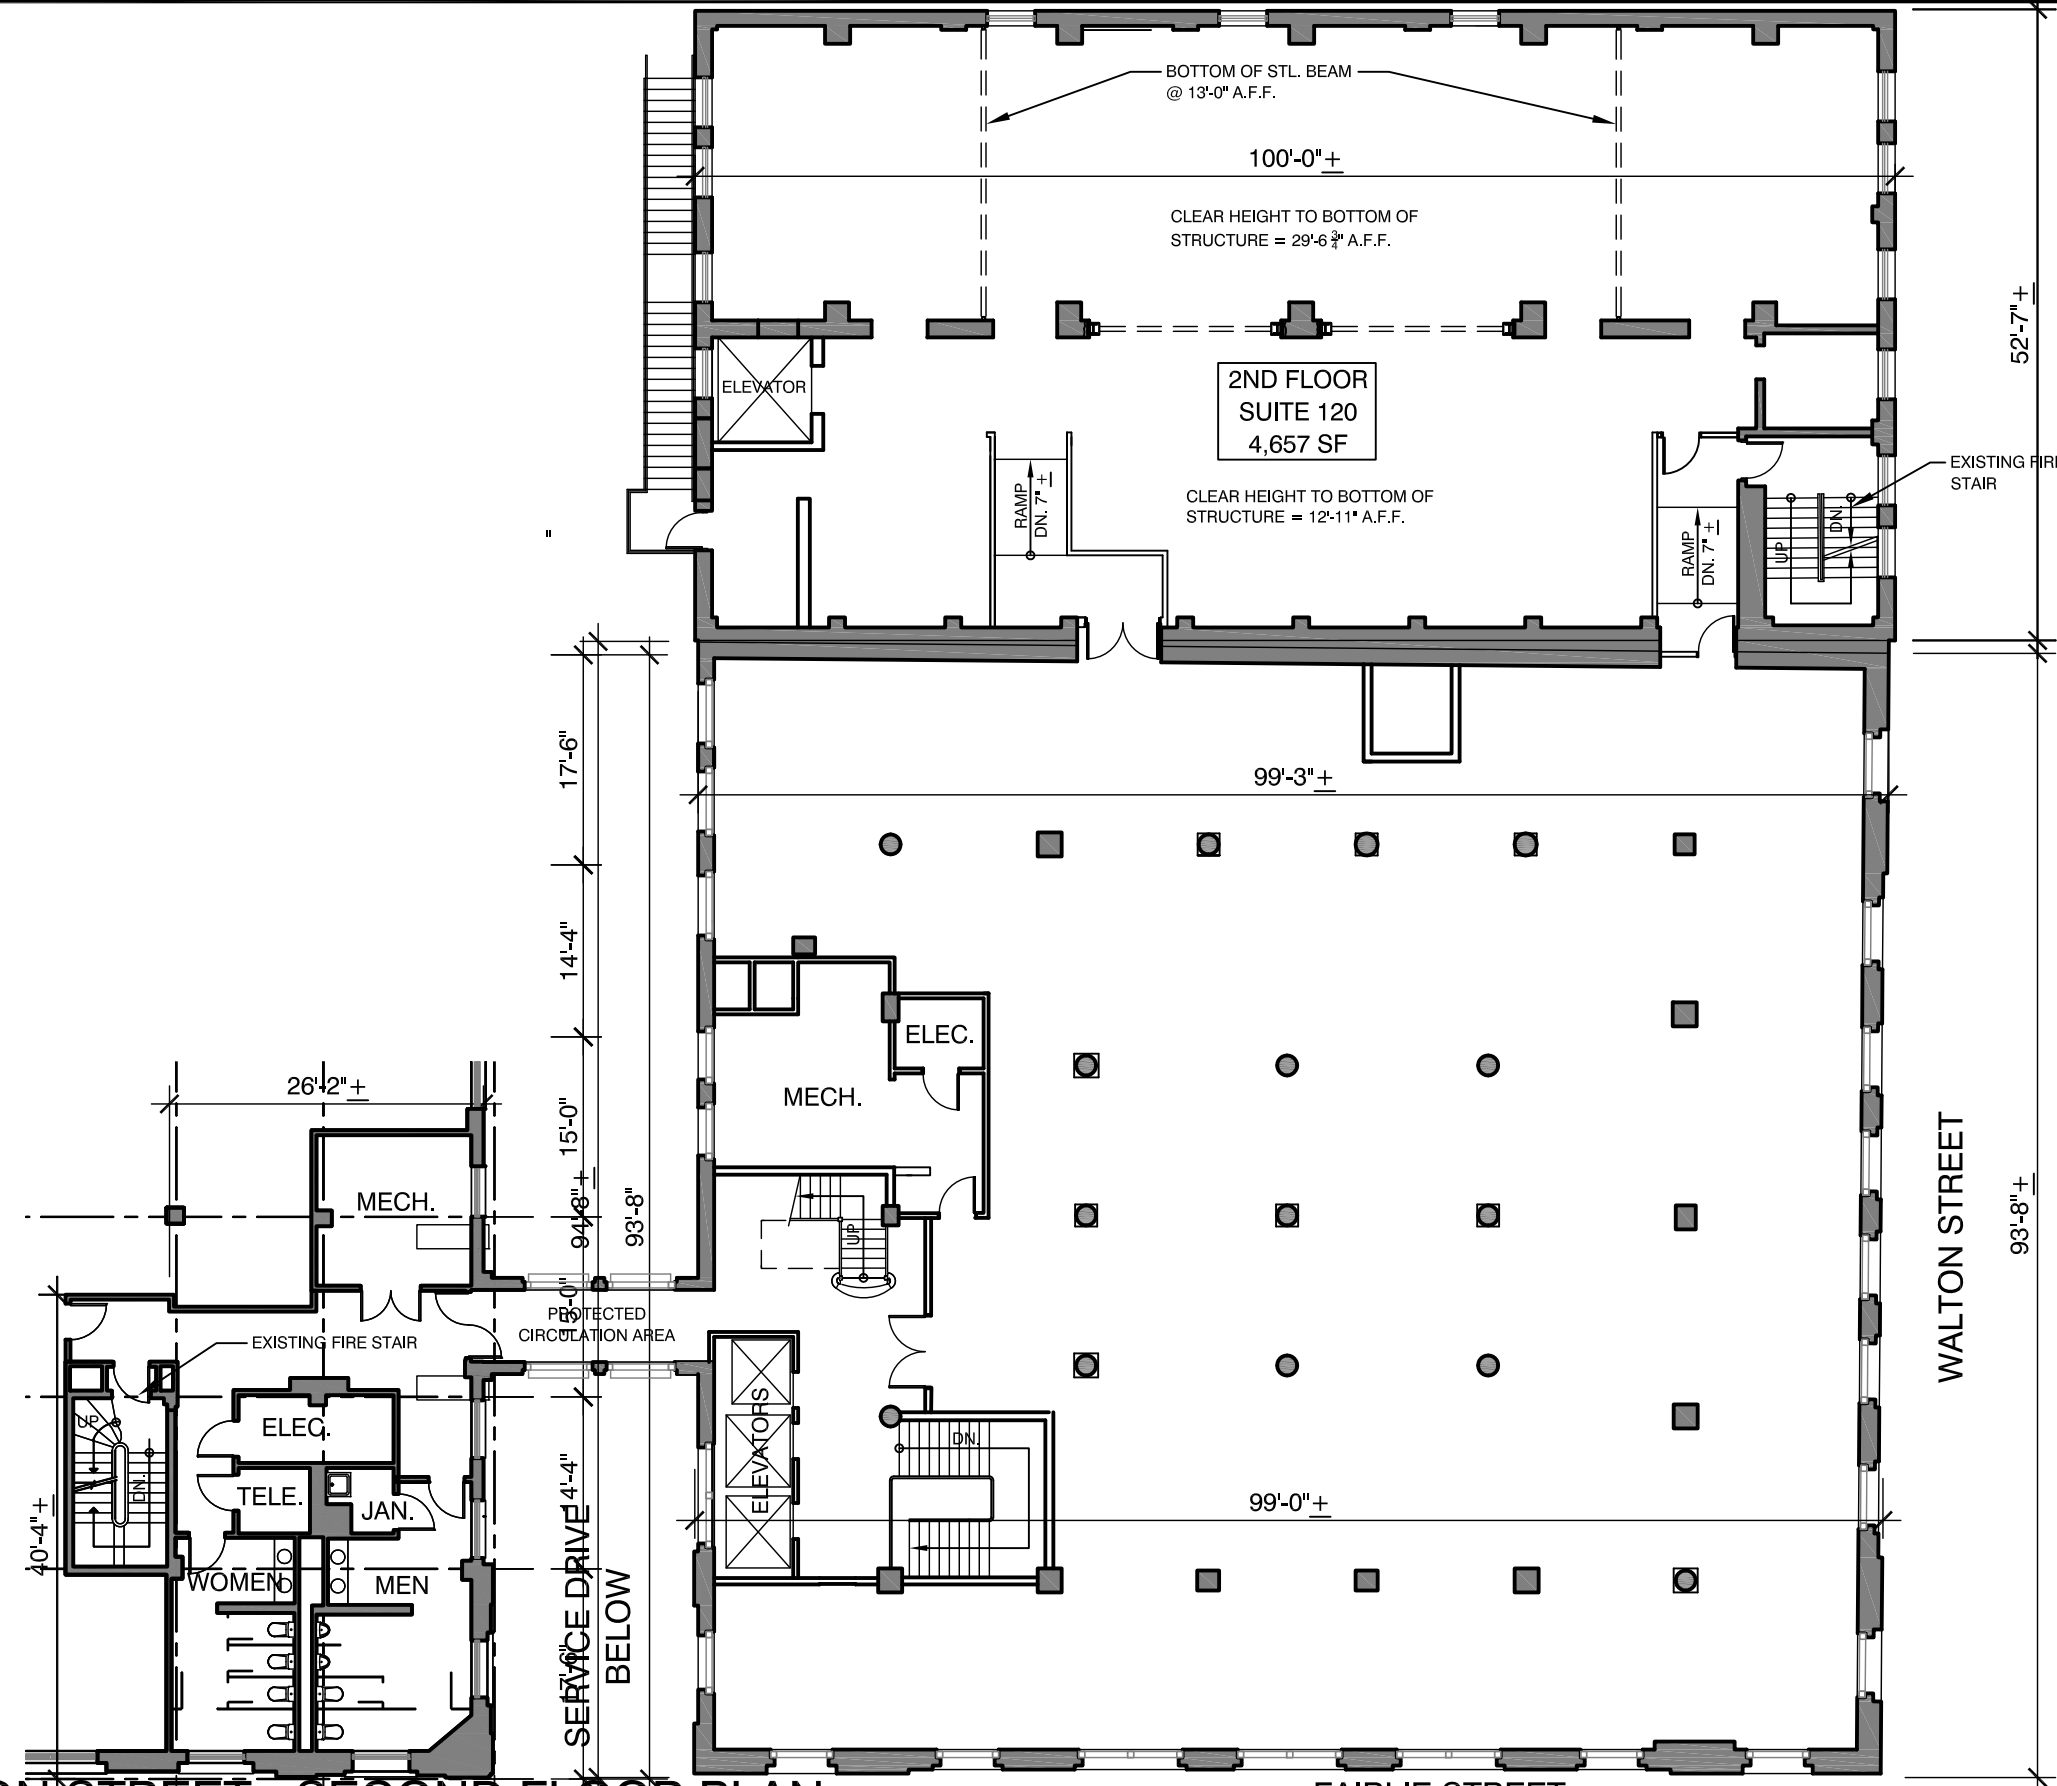

**KEY PLAN** SCALE: 1"=100'

**84 WALTON STREET - TROLLEY BARN:**  
**2ND FLOOR RENTABLE AREA CALCULATION:**  
 4,636 SF FLOOR USEABLE AREA  
 + 21 SF OF FLOOR COMMON AREA  
**4,657 SF RENTABLE AREA**

**84 WALTON STREET:**  
**2ND FLOOR RENTABLE AREA CALCULATION:**  
 8,186 SF FLOOR USEABLE AREA  
 + 1,801 SF OF FLOOR COMMON AREA  
**9,987 SF RENTABLE AREA**



SCALE: 1/16"=1'-0"

**84 WALTON STREET - SECOND FLOOR PLAN**

84 WALTON STREET  
 ATLANTA, GA. 30303

USER: csmell - May 12, 2017 - 9:50am  
 S:\CONSTRUCTION\AutoCAD\As-Built Drawings\OFFICE\75 Marietta Street\LOD84 Walton - Floor Plans\84 Walton - Floor 2.dwg