
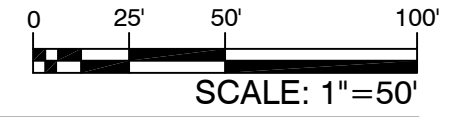


TENANT LIST

| | | |
|-------------------------|-----------------------------|----------|
| 2626 WATSON BLVD. ----- | KIRKLAND'S ----- | 5,600 SF |
| 2628 WATSON BLVD: | | |
| SUITE A-B ----- | MOE'S SOUTHWEST GRILL ----- | 3,000 SF |
| SUITE C ----- | METRO PCS ----- | 1,293 SF |
| SUITE D ----- | COLD STONE CREAMERY ----- | 1,293 SF |

EXCEPT WITH RESPECT TO THE OBLIGATIONS OF LANDLORD WHICH ARE EXPRESSLY PROVIDED IN THE LEASE, LANDLORD HAS MADE NO AGREEMENT, REPRESENTATION OR WARRANTY WITH RESPECT TO THE STATUS OR EXISTENCE OF ANY LEASE, OCCUPANCY OR USAGE OF ANY SPACE, OR THE EXISTENCE, DESIGN OR LOCATION OF ANY BUILDINGS, IMPROVEMENTS, PARKING AREAS, CURB CUTS, DRIVES OR OTHER COMMON AREAS WITH RESPECT TO THE SHOPPING CENTER OR ANY OUTPARCELS OR OTHER PROPERTY. LANDLORD BELIEVES THAT THE INFORMATION CONTAINED WITHIN THIS DRAWING IS PRESENTLY CORRECT, BUT LANDLORD MAKES NO WARRANTY, REPRESENTATION OR GUARANTEE AS TO ITS ACCURACY OR WHETHER IT WILL REMAIN AS CONFIGURED, AND LANDLORD RECOMMENDS THAT ALL INFORMATION BE FIELD VERIFIED PRIOR TO DESIGN AND CONSTRUCTION.

11,186 SF TOTAL
89 PARKING SPACES
PARKING RATIO: 7.96 SP/1,000 SF

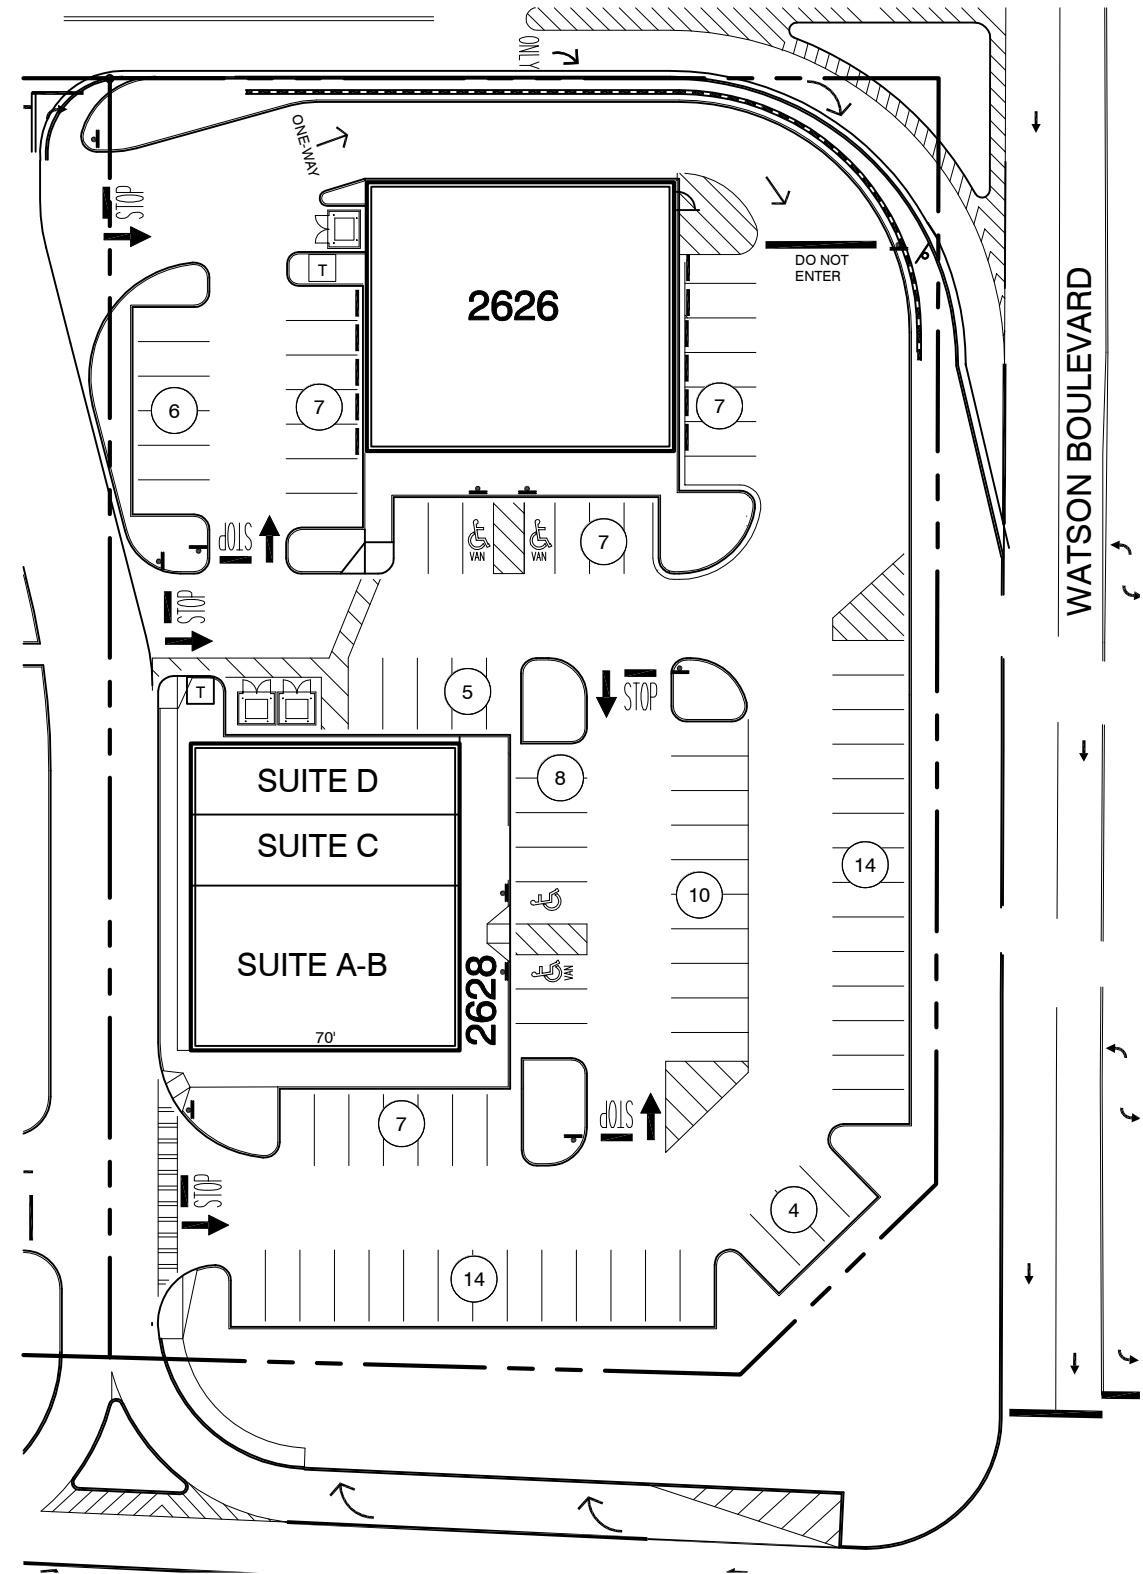

CITY CROSSING II: LEASING PLAN

2626-2628 WATSON BLVD
 WARNER ROBINS, GA. 31093

DRAWN BY: CO DATE: 09/22/21

1100 SPRING STREET NW SUITE 550
 ATLANTA, GEORGIA 30309-2848
 TEL (404) 876-5511 FAX (404) 875-2629

USER: c:\mail - Sep 22, 2021 - 4:58pm S:\CONSTRUCTION\AutoCAD\As_Built Drawings\Retail\City Crossing II\Site Plan\City Crossing II LEASING PLAN.dwg