


TENANT LIST

1221 CLAIRMONT ROAD ----- (AVAILABLE) ----- 10,528 SF

EXCEPT WITH RESPECT TO THE OBLIGATIONS OF LANDLORD WHICH ARE EXPRESSLY PROVIDED IN THE LEASE, LANDLORD HAS MADE NO AGREEMENT, REPRESENTATION OR WARRANTY WITH RESPECT TO THE STATUS OR EXISTENCE OF ANY LEASE, OCCUPANCY OR USAGE OF ANY SPACE, OR THE EXISTENCE, DESIGN OR LOCATION OF ANY BUILDINGS, IMPROVEMENTS, PARKING AREAS, CURB CUTS, DRIVES OR OTHER COMMON AREAS WITH RESPECT TO THE SHOPPING CENTER OR ANY OUTPARCELS OR OTHER PROPERTY. LANDLORD BELIEVES THAT THE INFORMATION CONTAINED WITHIN THIS DRAWING IS PRESENTLY CORRECT, BUT LANDLORD MAKES NO WARRANTY, REPRESENTATION OR GUARANTEE AS TO ITS ACCURACY OR WHETHER IT WILL REMAIN AS CONFIGURED, AND LANDLORD RECOMMENDS THAT ALL INFORMATION BE FIELD VERIFIED PRIOR TO DESIGN AND CONSTRUCTION.

10,528 SF TOTAL
40 PARKING SPACES
PARKING RATIO: 3.79 SP/1,000 SF

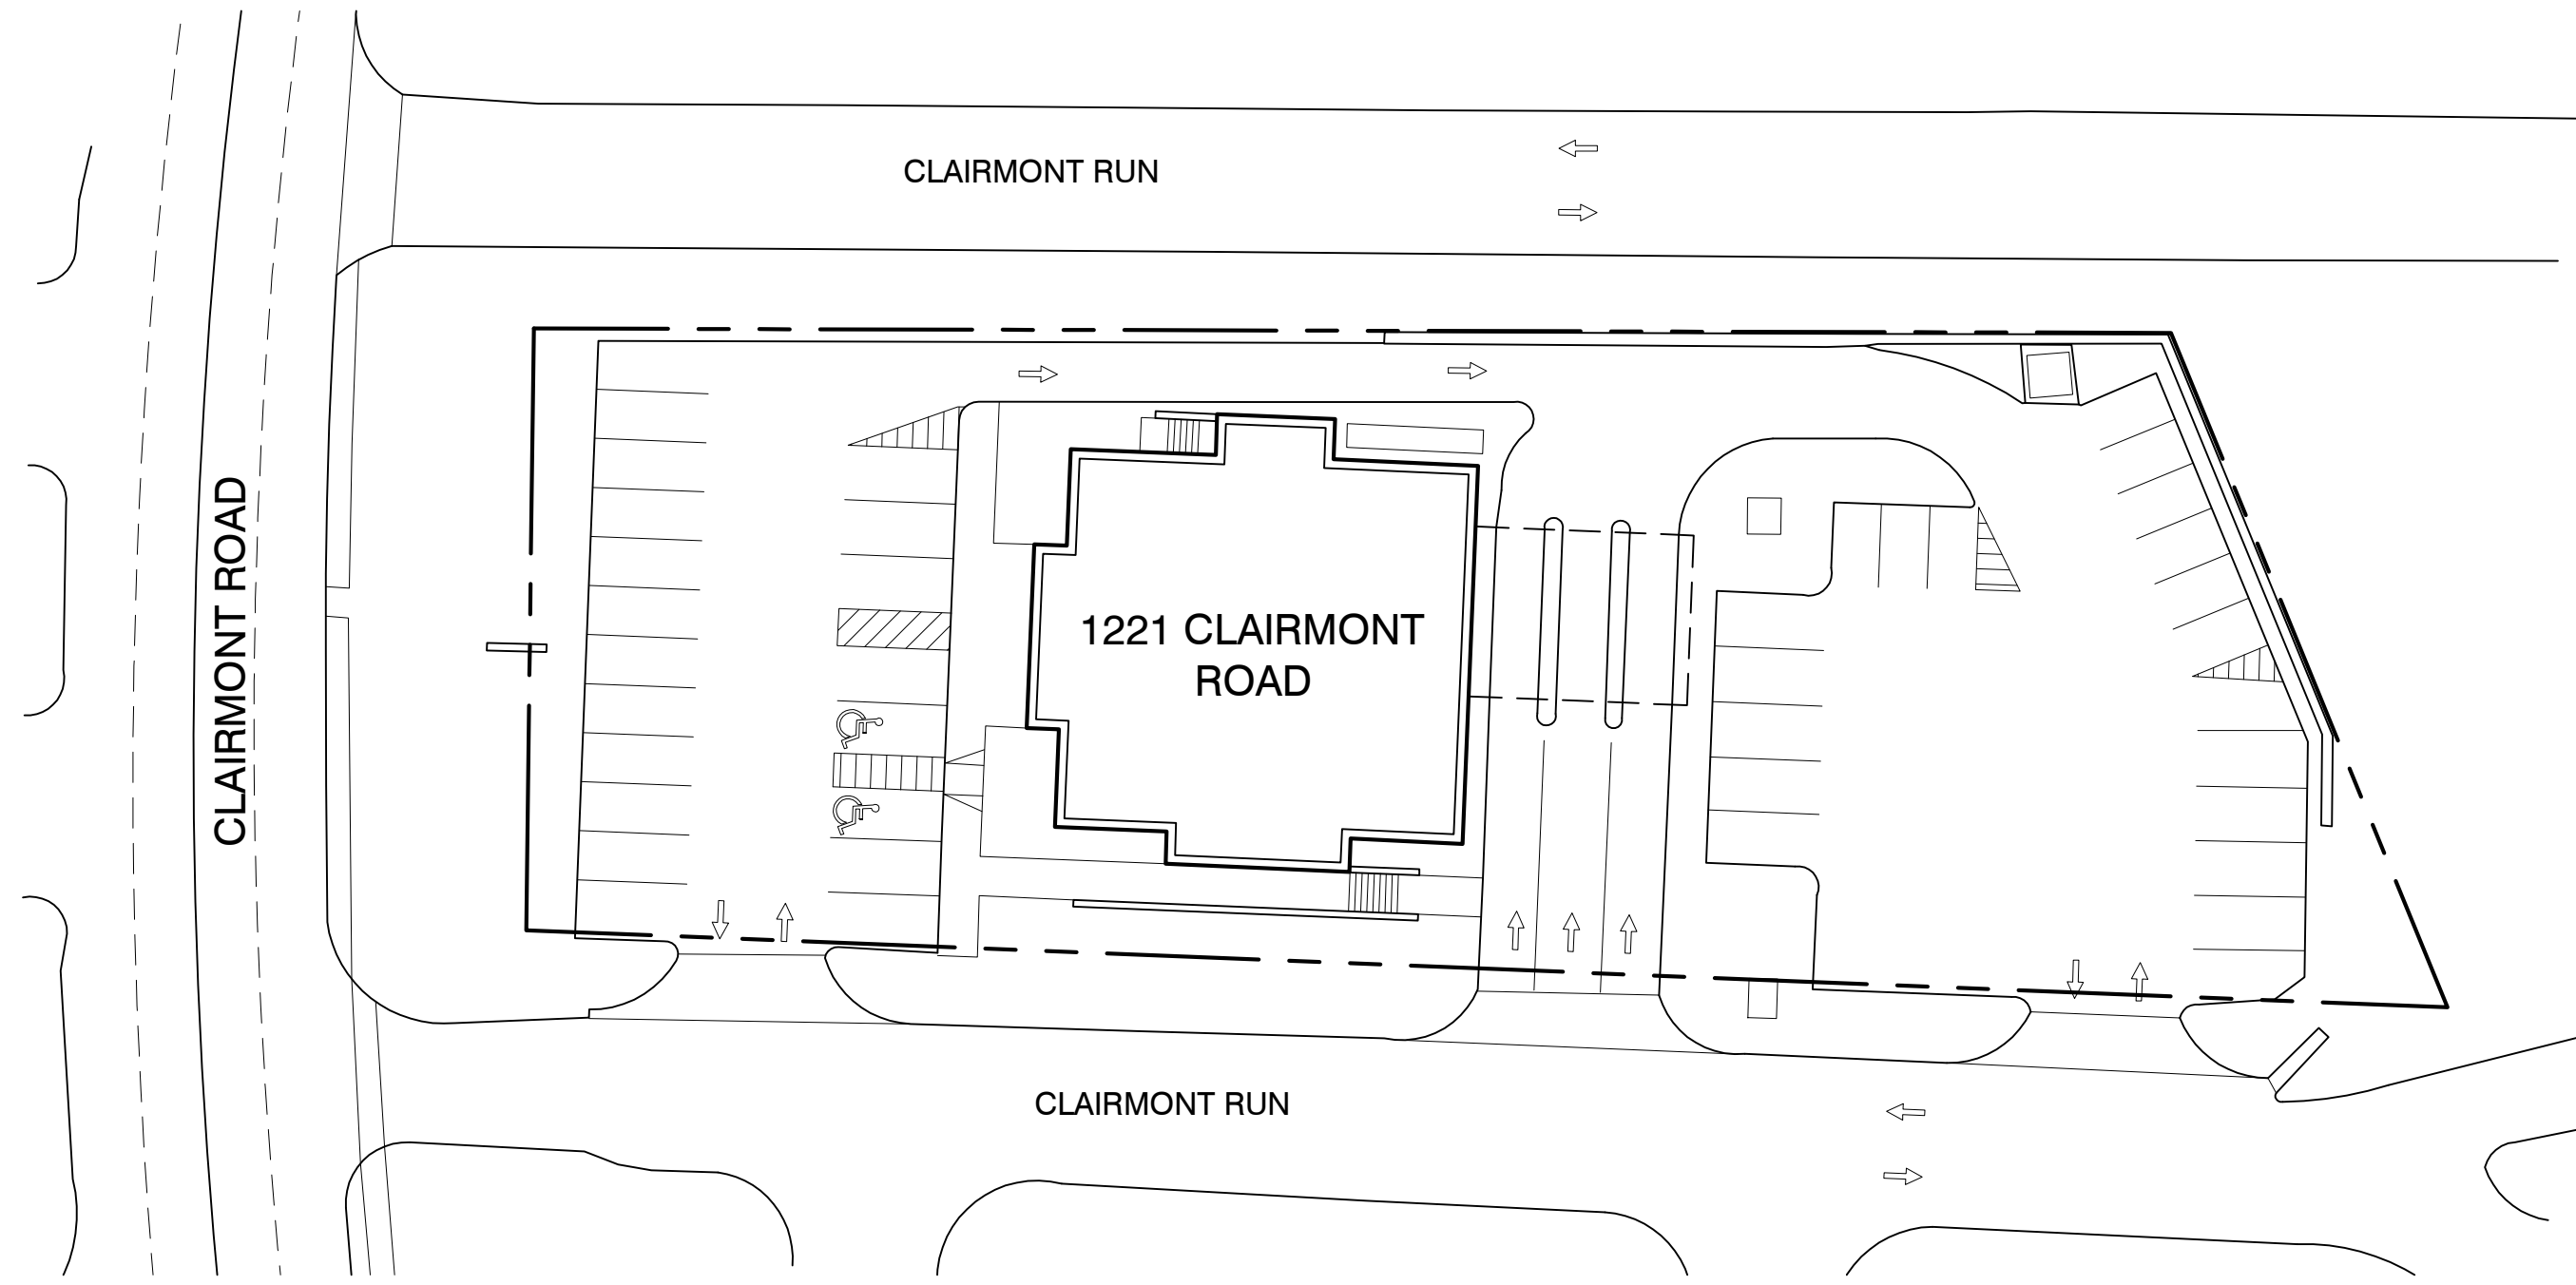


USER: cconall - May 21, 2021 - 2:45pm
S:\CONSTRUCTION\AutoCAD\As_Built Drawings\Retail\Clairmont Road\1221\Site Plan\1221 Clairmont Road - Leasing Plan 05-19-21.dwg



1221 CLAIRMONT ROAD: LEASING PLAN

1221 CLAIRMONT ROAD
DECATUR, GA 30030

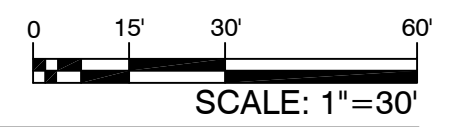

DRAWN BY: CO

DATE: 05/21/21



1100 SPRING STREET NW SUITE 550
ATLANTA, GEORGIA 30309-2848
TEL (404) 876-5511 FAX (404) 875-2829