



EXCEPT WITH RESPECT TO THE OBLIGATIONS OF LANDLORD WHICH ARE EXPRESSLY PROVIDED IN THE LEASE, LANDLORD HAS MADE NO AGREEMENT, REPRESENTATION OR WARRANTY WITH RESPECT TO THE STATUS OR EXISTENCE OF ANY LEASE, OCCUPANCY OR USAGE OF ANY SPACE, OR THE EXISTENCE, DESIGN OR LOCATION OF ANY BUILDINGS, IMPROVEMENTS, PARKING AREAS, CURB CUTS, DRIVES OR OTHER COMMON AREAS WITH RESPECT TO THE SHOPPING CENTER OR ANY OUTPARCELS OR OTHER PROPERTY. LANDLORD BELIEVES THAT THE INFORMATION CONTAINED WITHIN THIS DRAWING IS PRESENTLY CORRECT, BUT LANDLORD MAKES NO WARRANTY, REPRESENTATION OR GUARANTEE AS TO ITS ACCURACY OR WHETHER IT WILL REMAIN AS CONFIGURED, AND LANDLORD RECOMMENDS THAT ALL INFORMATION BE FIELD VERIFIED PRIOR TO DESIGN AND CONSTRUCTION.

3402 PIEDMONT ROAD
14,875 SF TOTAL
62 PARKING SPACES
PARKING RATIO: 4.17 SP/1,000 SF

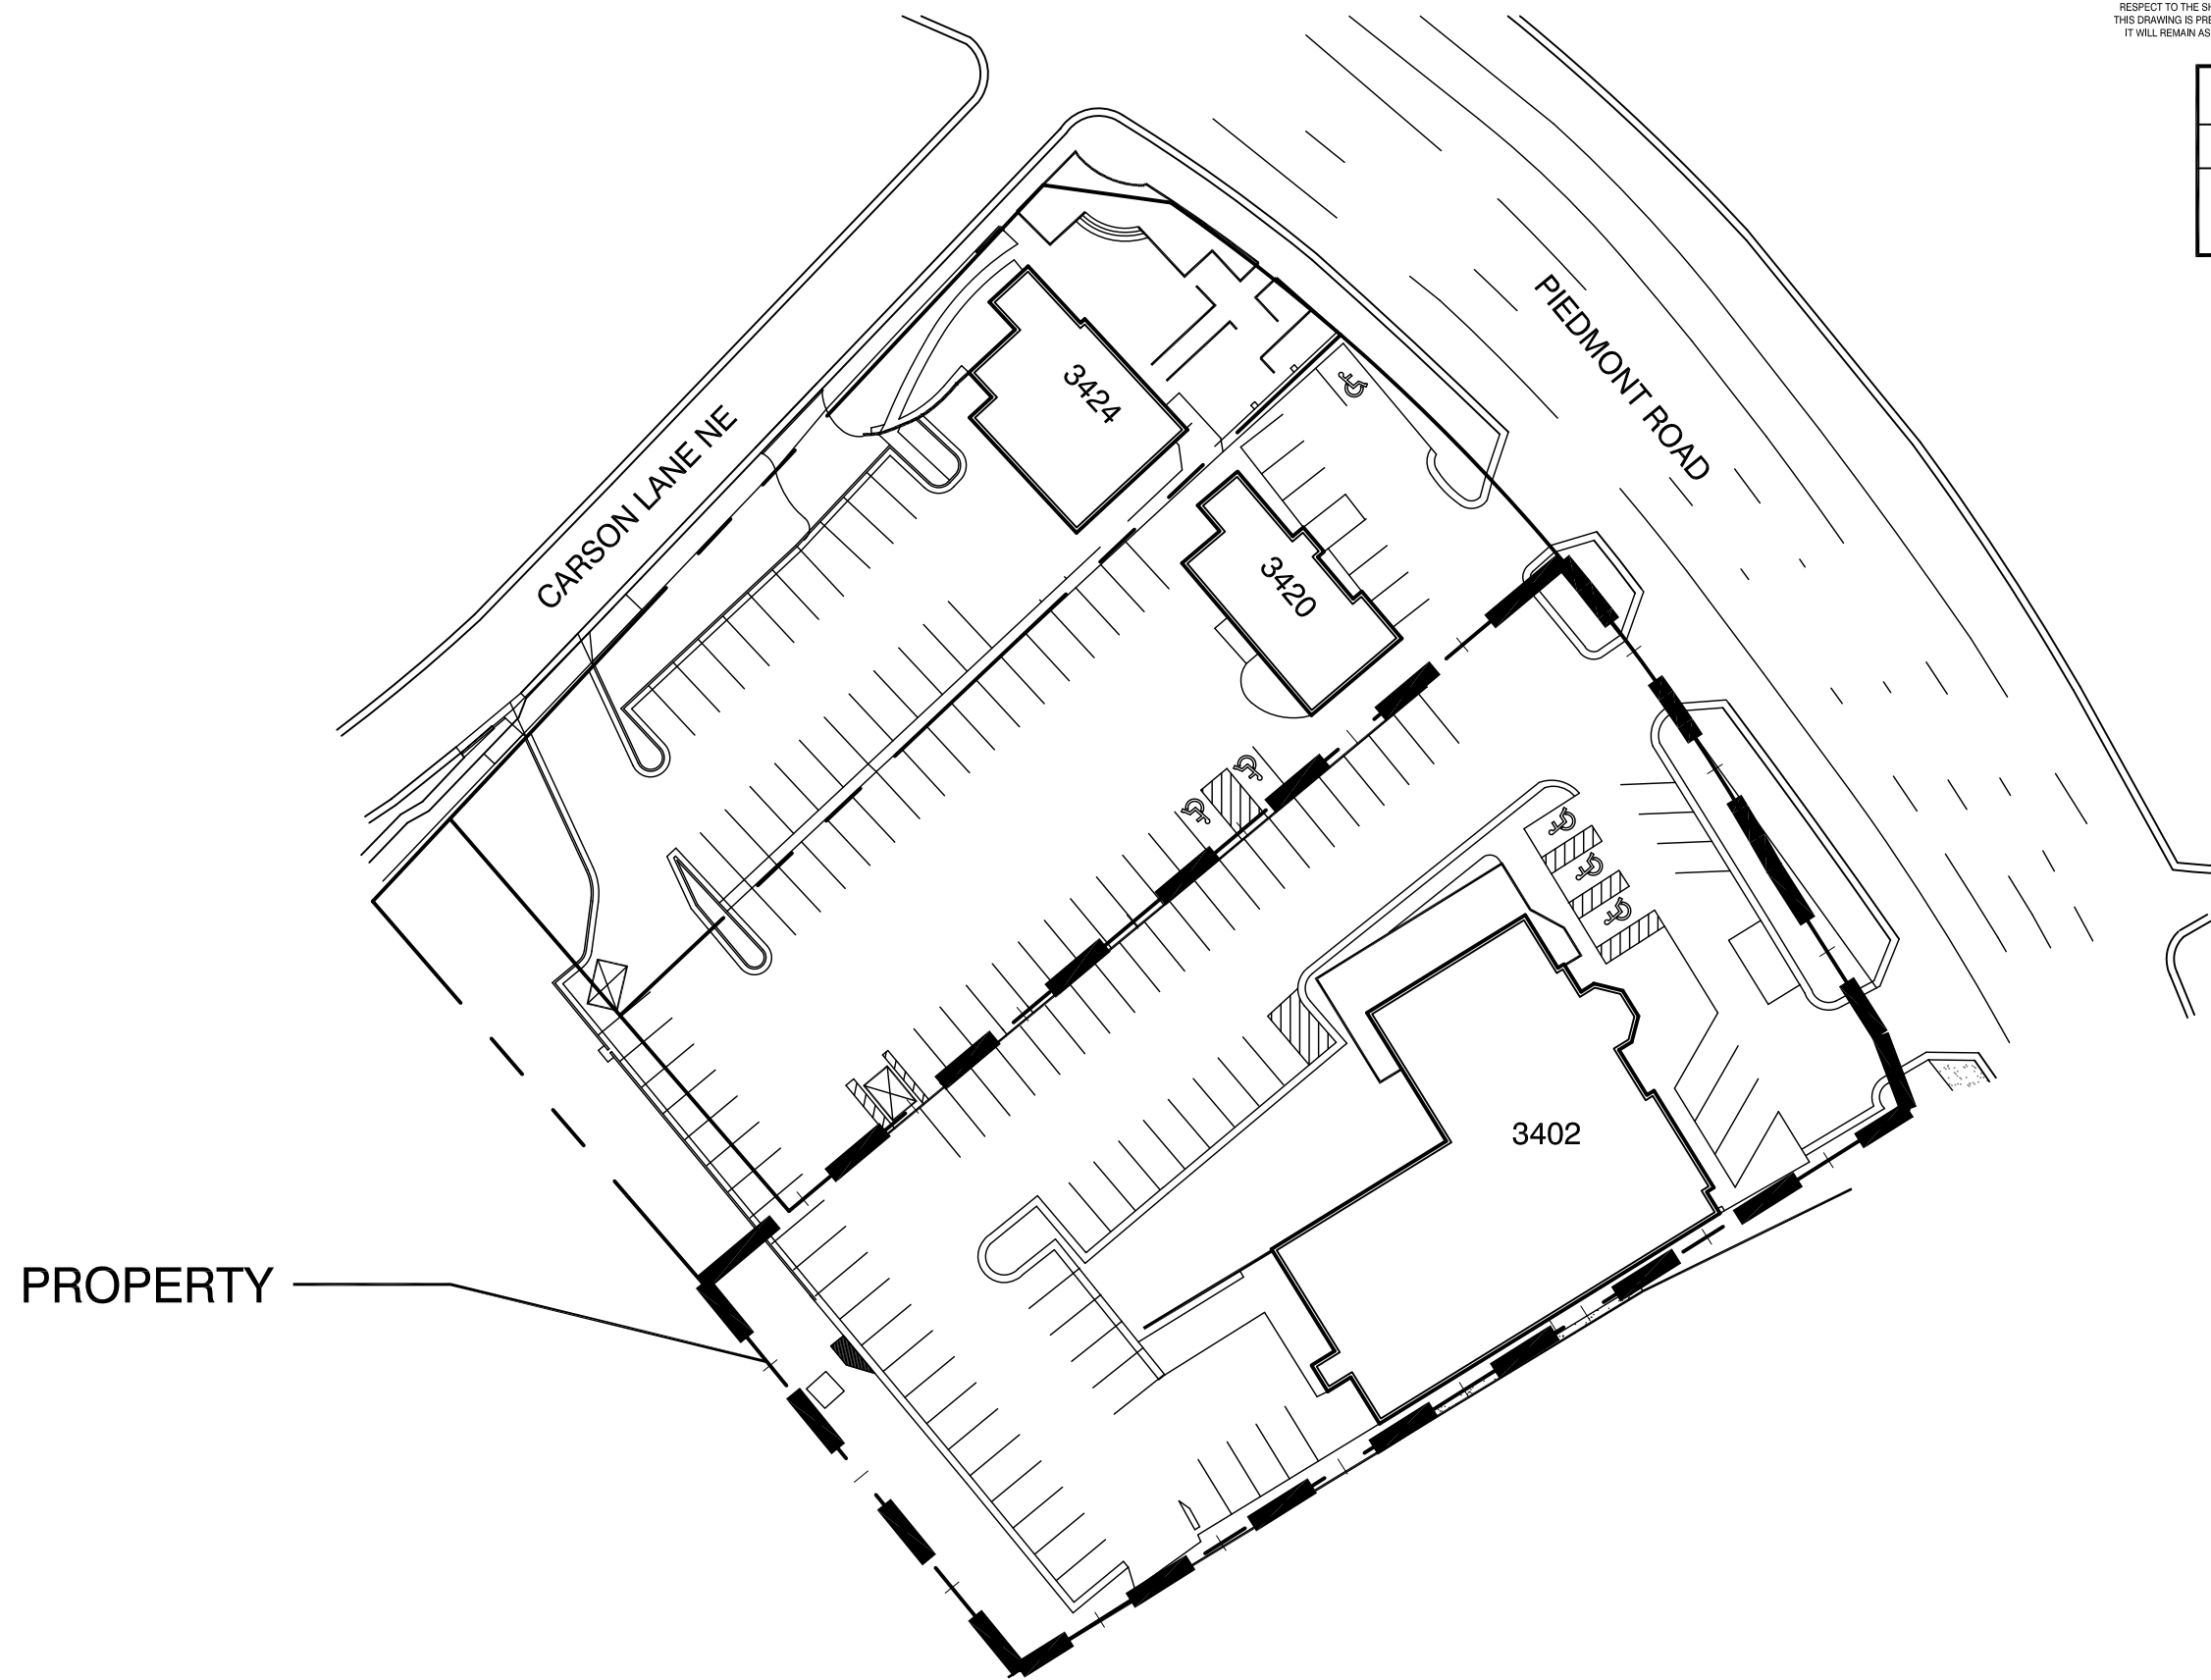

PROPERTY

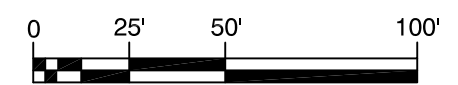

SCALE: 1"=50'

DRAWN BY: CO/KA DATE: 05/19/16
SELIG ENTERPRISES, INC.
1100 SPRING STREET NW SUITE 550
ATLANTA, GEORGIA 30309-2848
TEL (404) 876-5511 FAX (404) 875-2629

3402 PIEDMONT ROAD: LEASING PLAN

3402 PIEDMONT ROAD
ATLANTA, GA. 30305



USER: jacker - May 23, 2016 - 10:48am
S:\CONSTRUCTION\AutoCAD\As_Built Drawings\Retail\Piedmont Road 3402-3420 Site Plan\Piedmont Road 3402-20_Site.dwg