

TENANT LIST PHASE I

2091	----- CHASE BANK -----	6,600 SF
2097	----- BENCHMARK PHYSICAL THERAPY -----	1,560 SF
2099	----- POLISHED NAIL SPA -----	1,417 SF
2101	----- EDIBLE ARRANGEMENTS -----	1,323 SF
2103	----- QUICK WEIGHT LOSS -----	1,197 SF
2105-2107	----- THE UPS STORE -----	2,760 SF
2109	----- CARTRIDGE WORLD -----	1,250 SF
2111	----- RELAX & WAX -----	750 SF
2113	----- SUBWAY SANDWICH SHOPS -----	1,000 SF
2115	----- PETCO SUPPLIES & FISH -----	6,224 SF


2125	---- PITA MEDITERRANEAN STREET FOOD -----	1,550 SF
2131	---- BLAZE PIZZA -----	2,544 SF
2155	---- PUBLIX -----	44,844 SF

TENANT LIST PHASE II

2165	----THE EMORY CLINIC -----	23,880 SF
------	----------------------------	-----------


EXCEPT WITH RESPECT TO THE OBLIGATIONS OF LANDLORD WHICH ARE EXPRESSLY PROVIDED IN THE LEASE, LANDLORD HAS MADE NO AGREEMENT, REPRESENTATION OR WARRANTY WITH RESPECT TO THE STATUS OR EXISTENCE OF ANY LEASE, OCCUPANCY OR USAGE OF ANY SPACE, OR THE EXISTENCE, DESIGN OR LOCATION OF ANY BUILDINGS, IMPROVEMENTS, PARKING AREAS, CURB CUTS, DRIVES OR OTHER COMMON AREAS WITH RESPECT TO THE SHOPPING CENTER OR ANY OUTPARCELS OR OTHER PROPERTY. LANDLORD BELIEVES THAT THE INFORMATION CONTAINED WITHIN THIS DRAWING IS PRESENTLY CORRECT, BUT LANDLORD MAKES NO WARRANTY, REPRESENTATION OR GUARANTEE AS TO ITS ACCURACY OR WHETHER IT WILL REMAIN AS CONFIGURED, AND LANDLORD RECOMMENDS THAT ALL INFORMATION BE FIELD VERIFIED PRIOR TO DESIGN AND CONSTRUCTION.

96,899 SF TOTAL
389 PARKING SPACES
PARKING RATIO: 4.01 SP/1,000 SF

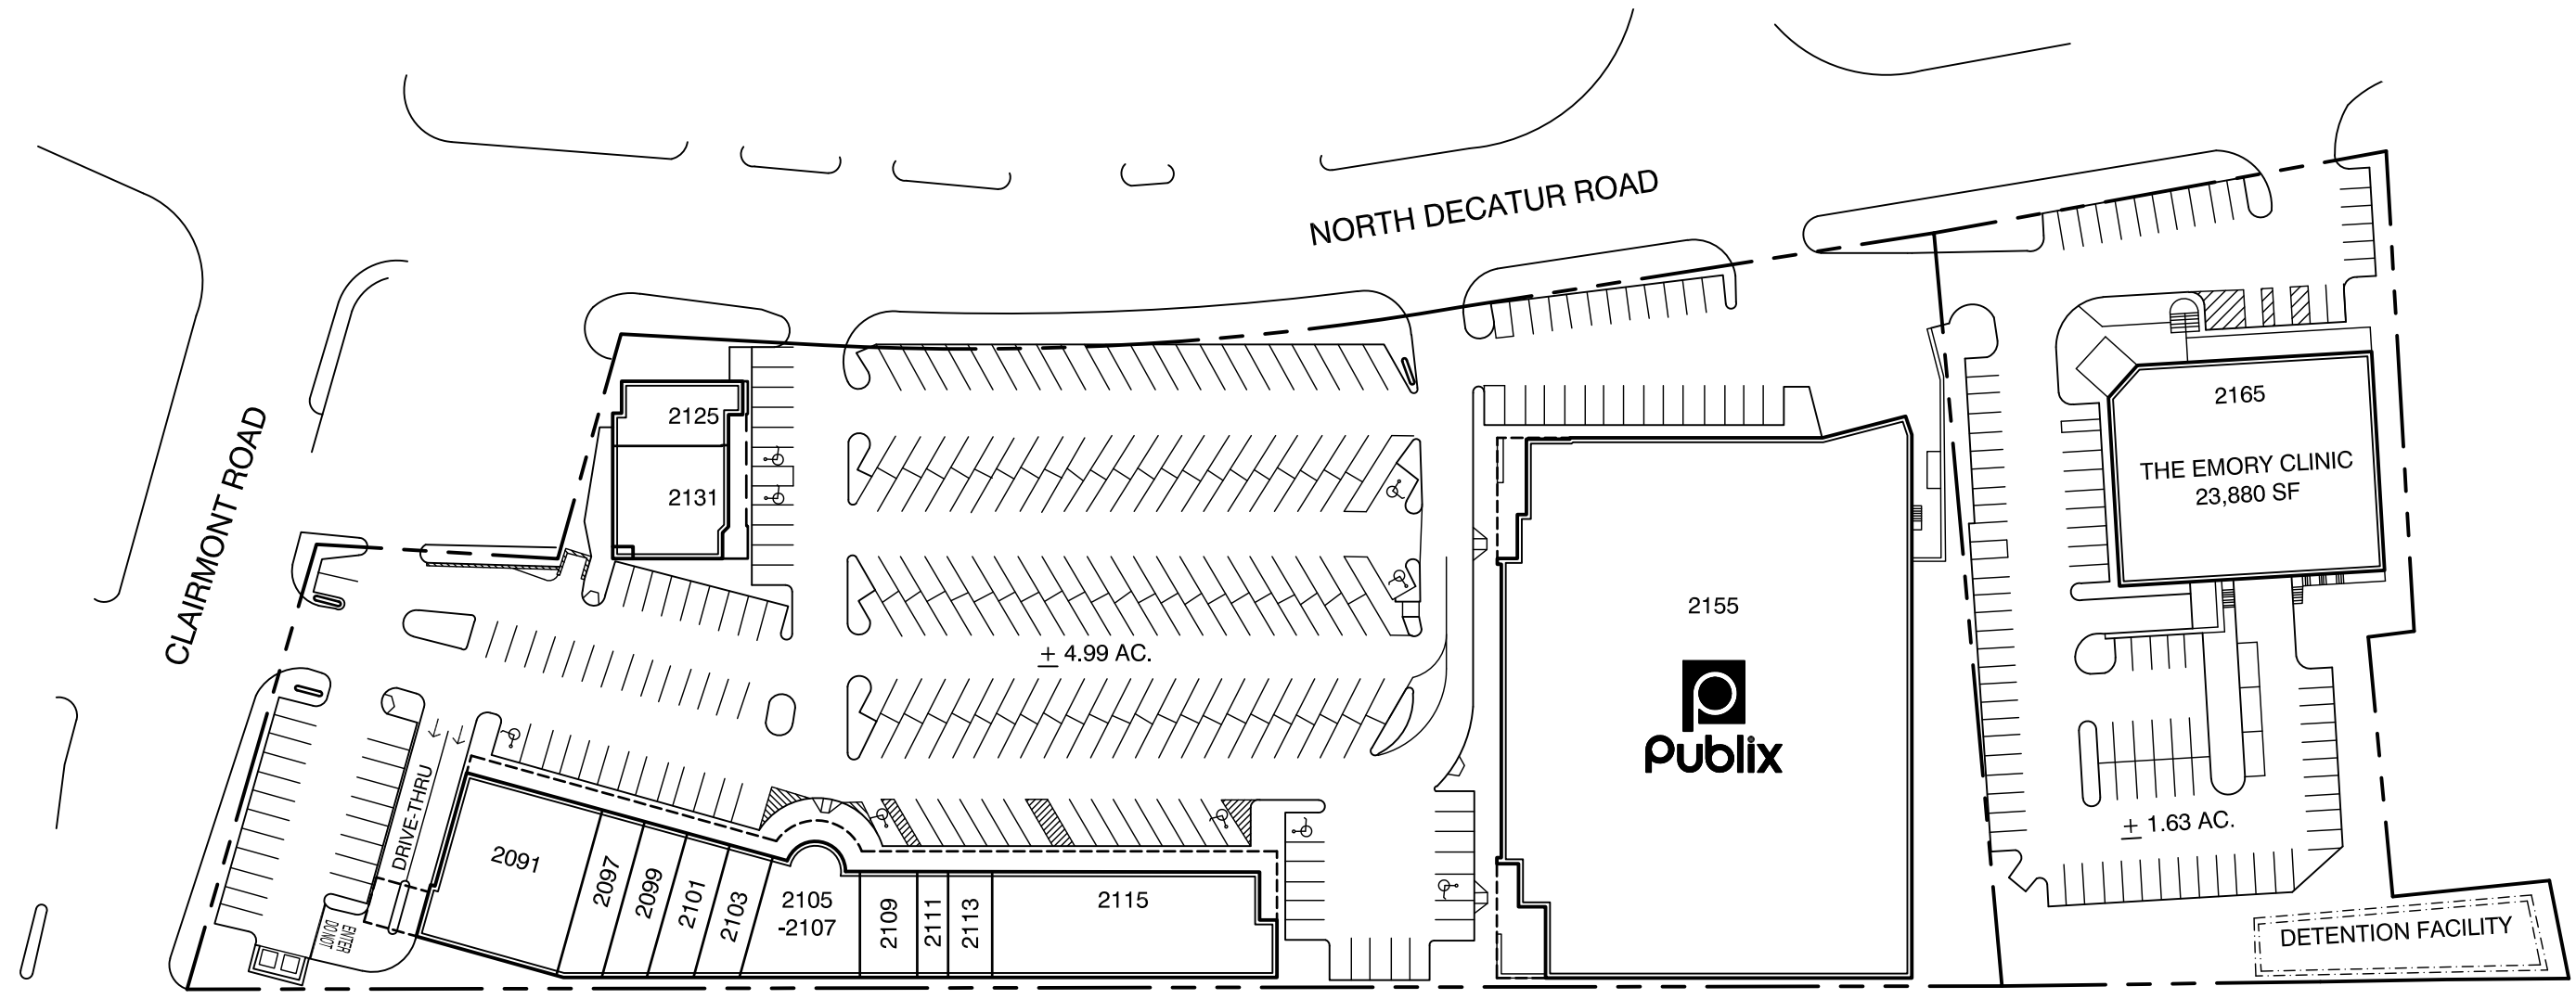

EMORY COMMONS I & II: LEASING PLAN

2091-2155 NORTH DECATUR ROAD
 DECATUR, GA. 30033

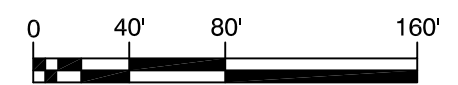

SCALE: 1"=80'

DRAWN BY: CO DATE: 05/01/18

1100 SPRING STREET NW SUITE 550
 ATLANTA, GEORGIA 30309-2848
 TEL (404) 876-5511 FAX (404) 875-2629

USER: c:\emc\1 - May 01, 2018 - 9:20am S:\CONSTRUCTION\AutoCAD\As_Built Drawings\Retail\Emory Commons\Site Plan\EMORY COMMONS_LEASING.dwg