


**5148 KENNEDY ROAD - TENANT LIST**

SUITE 100	HIGHWAYS & SKYWAYS OF GA	14,080 SF
SUITE 200	GOODMAN DISTRIBUTION INC.	21,122 SF
SUITE 300-500	QUEBECOR WORLD LOGISTICS	79,200 SF
SUITE 600	MORRISON EXPRESS CORP.	26,780 SF
SUITE 700-800	(AVAILABLE)	60,694 SF

EXCEPT WITH RESPECT TO THE OBLIGATIONS OF LANDLORD WHICH ARE EXPRESSLY PROVIDED IN THE LEASE, LANDLORD HAS MADE NO AGREEMENT, REPRESENTATION OR WARRANTY WITH RESPECT TO THE STATUS OR EXISTENCE OF ANY LEASE, OCCUPANCY OR USAGE OF ANY SPACE, OR THE EXISTENCE, DESIGN OR LOCATION OF ANY BUILDINGS, IMPROVEMENTS, PARKING AREAS, CURB CUTS, DRIVES OR OTHER COMMON AREAS WITH RESPECT TO THE SHOPPING CENTER OR ANY OUTPARCELS OR OTHER PROPERTY. LANDLORD BELIEVES THAT THE INFORMATION CONTAINED WITHIN THIS DRAWING IS PRESENTLY CORRECT, BUT LANDLORD MAKES NO WARRANTY, REPRESENTATION OR GUARANTEE AS TO ITS ACCURACY OR WHETHER IT WILL REMAIN AS CONFIGURED, AND LANDLORD RECOMMENDS THAT ALL INFORMATION BE FIELD VERIFIED PRIOR TO DESIGN AND CONSTRUCTION.

**201,876 SF TOTAL**  
**210 PARKING SPACES**  
**PARKING RATIO: 1.04 SP/1,000 SF**

**MINIMUM NUMBER OF PARKING SPACES PER ZONING ORDINANCE - WAREHOUSES & WHOLESALE ESTABLISHMENTS & RELATED ACCESSORY OFFICES:**  
**FIVE PLUS ONE FOR EVERY EMPLOYEE IN THE LARGEST WORKING SHIFT, OR FIVE PLUS ONE FOR EVERY 1,700 SF OF USABLE FLOOR SPACE, WHICHEVER IS GREATER.**

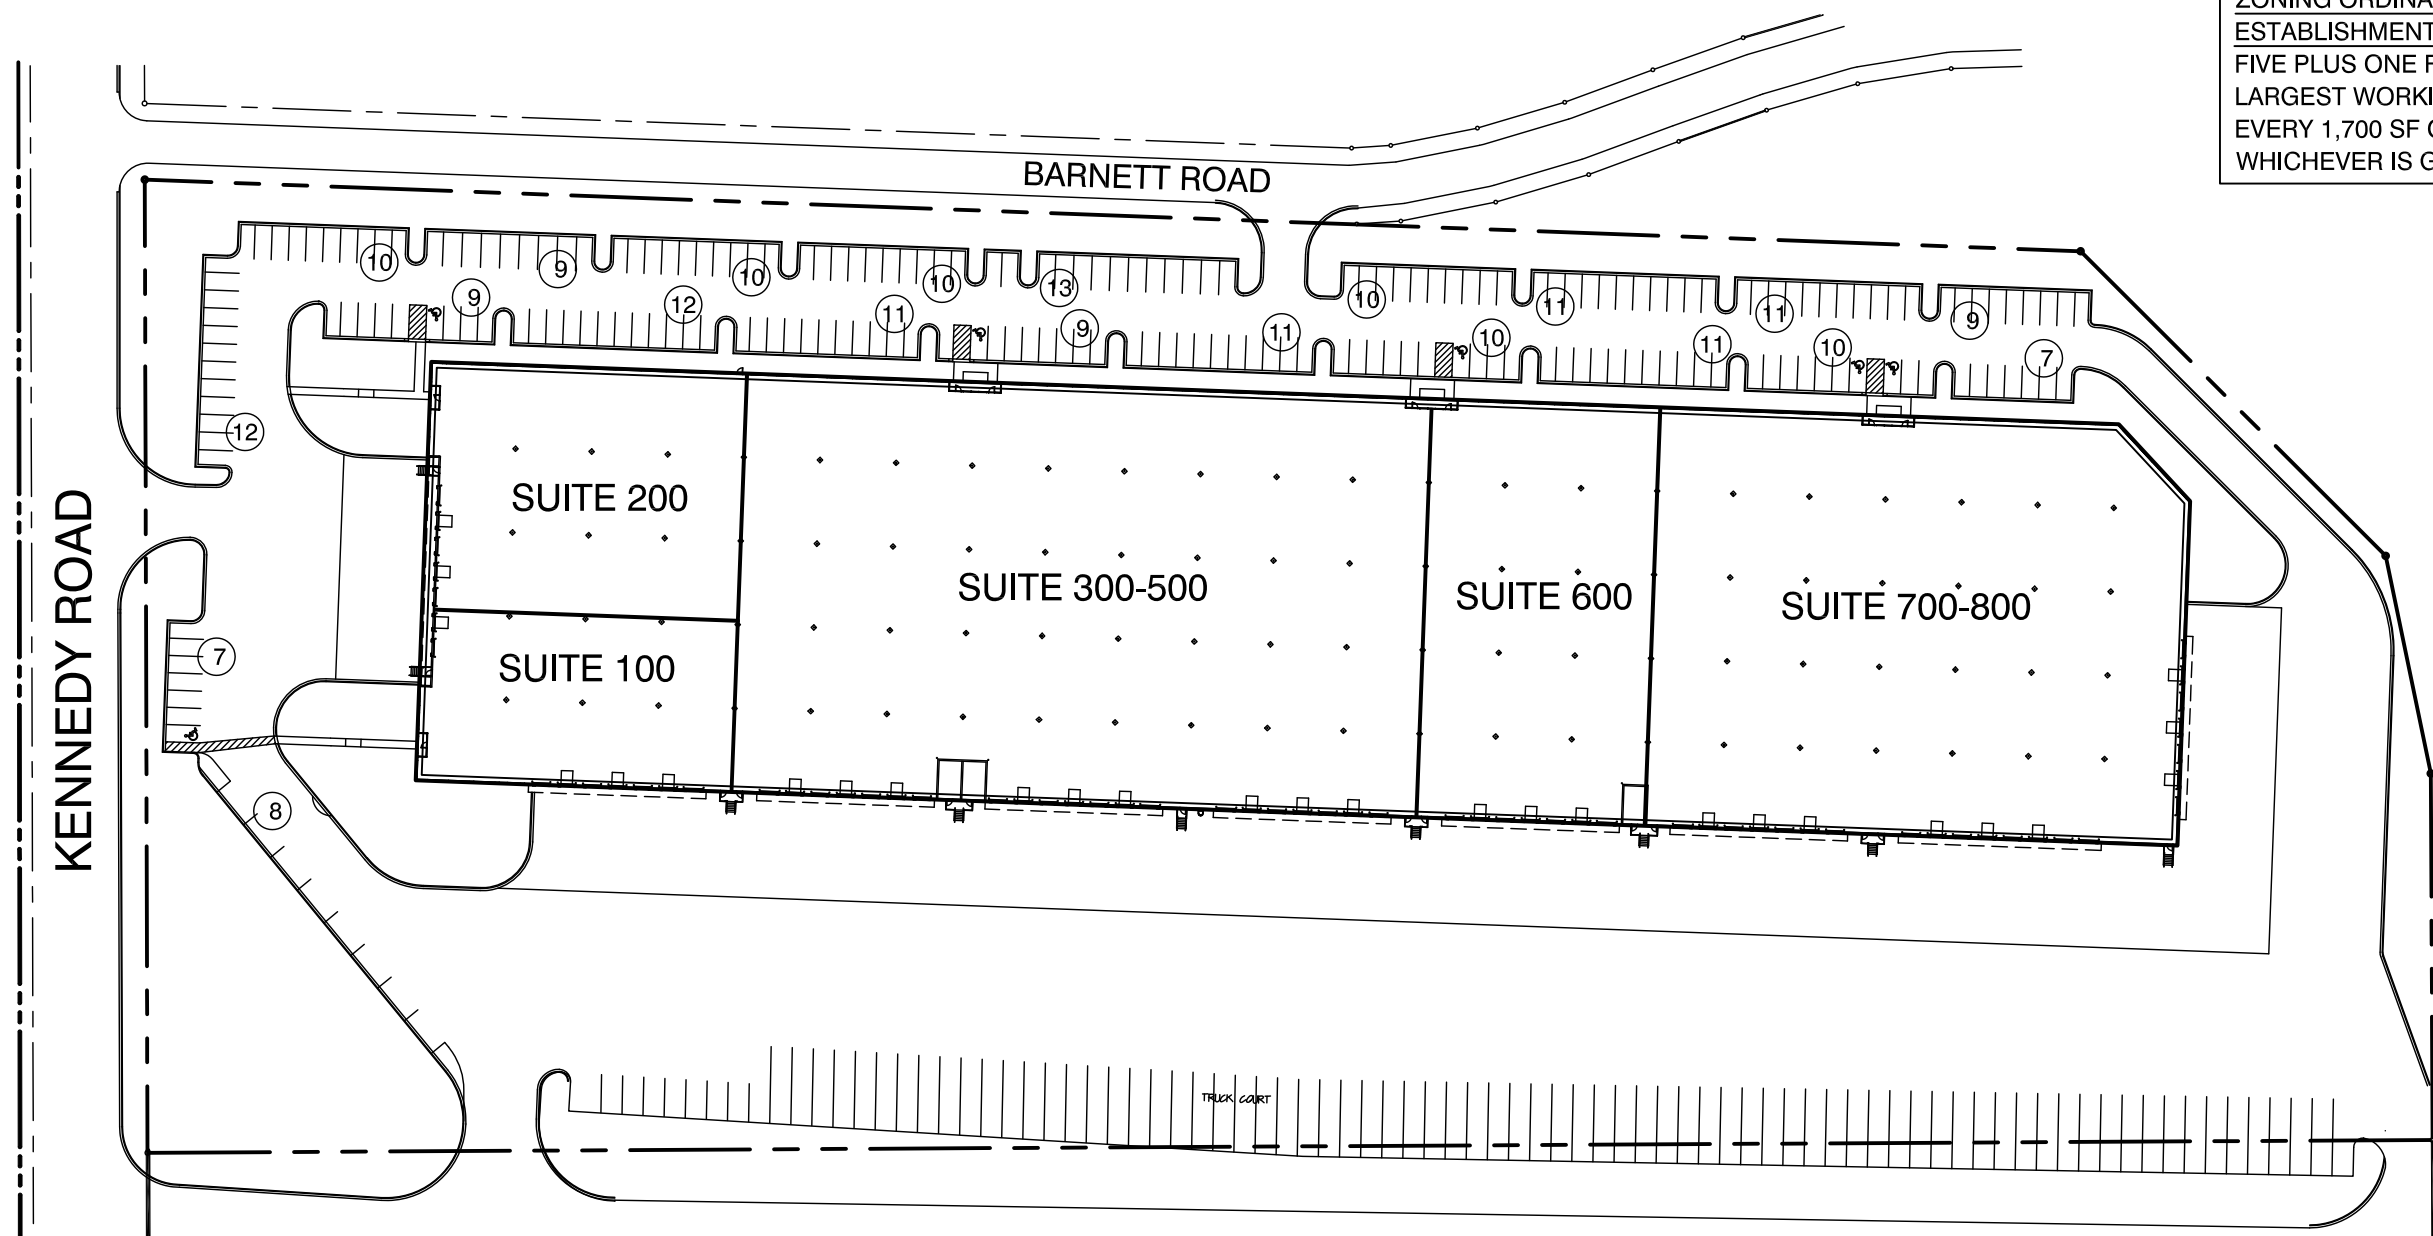

SCALE: 1"=100'

DRAWN BY: CO DATE: 01/10/14

**5148 KENNEDY ROAD: LEASING PLAN**

5148 KENNEDY RD.  
 FOREST PARK, GA. 30297



**SELIG**  
 ENTERPRISES, INC.  
 1100 SPRING STREET NW SUITE 550  
 ATLANTA, GEORGIA 30309-2848  
 TEL (404) 876-5511 FAX (404) 875-2629

USER: c:\nael - Jan 13, 2014 - 3:50pm  
 S:\CONSTRUCTION\AutoCAD\As\_Built Drawings\Industrial\Kennedy Road\5148\Site Plan\KENNEDY\_SITE\_5148\_LEASING\_PLAN.dwg