


TENANT LIST

SUITE A --- POKE CITY -----	1,485 SF	SUITE H-J --- (AVAILABLE) -----	2,965 SF	SUITE Q --- HYDRA+ -----	1,614 SF
SUITE B --- (AVAILABLE) -----	1,350 SF	SUITE K --- CLEANTOPIA -----	2,264 SF	SUITE R --- WAX THREAD & SCISSORS -----	922 SF
SUITE C --- KUMON MATH & READING CENTER -----	1,324 SF	SUITE L --- DR. LOHMANN, DDS -----	1,250 SF	SUITE S --- CARTER VU SALON -----	1,035 SF
SUITE D --- THE UPS STORE -----	1,808 SF	SUITE M --- ANY LAB TEST -----	866 SF	SUITE T --- NAIL MAGIC -----	1,031 SF
SUITE E --- PHO KING VIETNAMESE RESTAURANT ---	1,826 SF	SUITE N --- ALEXIS' SUITCASE -----	917 SF	SUITE V --- YOUR CBD STORE -----	1,160 SF
SUITE F --- ROOSTERS MEN'S GROOMING CENTER --	1,307 SF	SUITE P --- EXECUTIVE OFFICES --- (SEE OFFICE PLAN)		SUITE W --- (AVAILABLE) -----	988 SF
SUITE G --- THE PEACH COBBLER CAFE -----	1,420 SF				


EXCEPT WITH RESPECT TO THE OBLIGATIONS OF LANDLORD WHICH ARE EXPRESSLY PROVIDED IN THE LEASE, LANDLORD HAS MADE NO AGREEMENT, REPRESENTATION OR WARRANTY WITH RESPECT TO THE STATUS OR EXISTENCE OF ANY LEASE, OCCUPANCY OR USAGE OF ANY SPACE, OR THE EXISTENCE, DESIGN OR LOCATION OF ANY BUILDINGS, IMPROVEMENTS, PARKING AREAS, CURB CUTS, DRIVES OR OTHER COMMON AREAS WITH RESPECT TO THE SHOPPING CENTER OR ANY OUTPARCELS OR OTHER PROPERTY. LANDLORD BELIEVES THAT THE INFORMATION CONTAINED WITHIN THIS DRAWING IS PRESENTLY CORRECT, BUT LANDLORD MAKES NO WARRANTY, REPRESENTATION OR GUARANTEE AS TO ITS ACCURACY OR WHETHER IT WILL REMAIN AS CONFIGURED, AND LANDLORD RECOMMENDS THAT ALL INFORMATION BE FIELD VERIFIED PRIOR TO DESIGN AND CONSTRUCTION.

30,749 SF TOTAL
119 PARKING SPACES
PARKING RATIO: 3.87 SP/1,000 SF

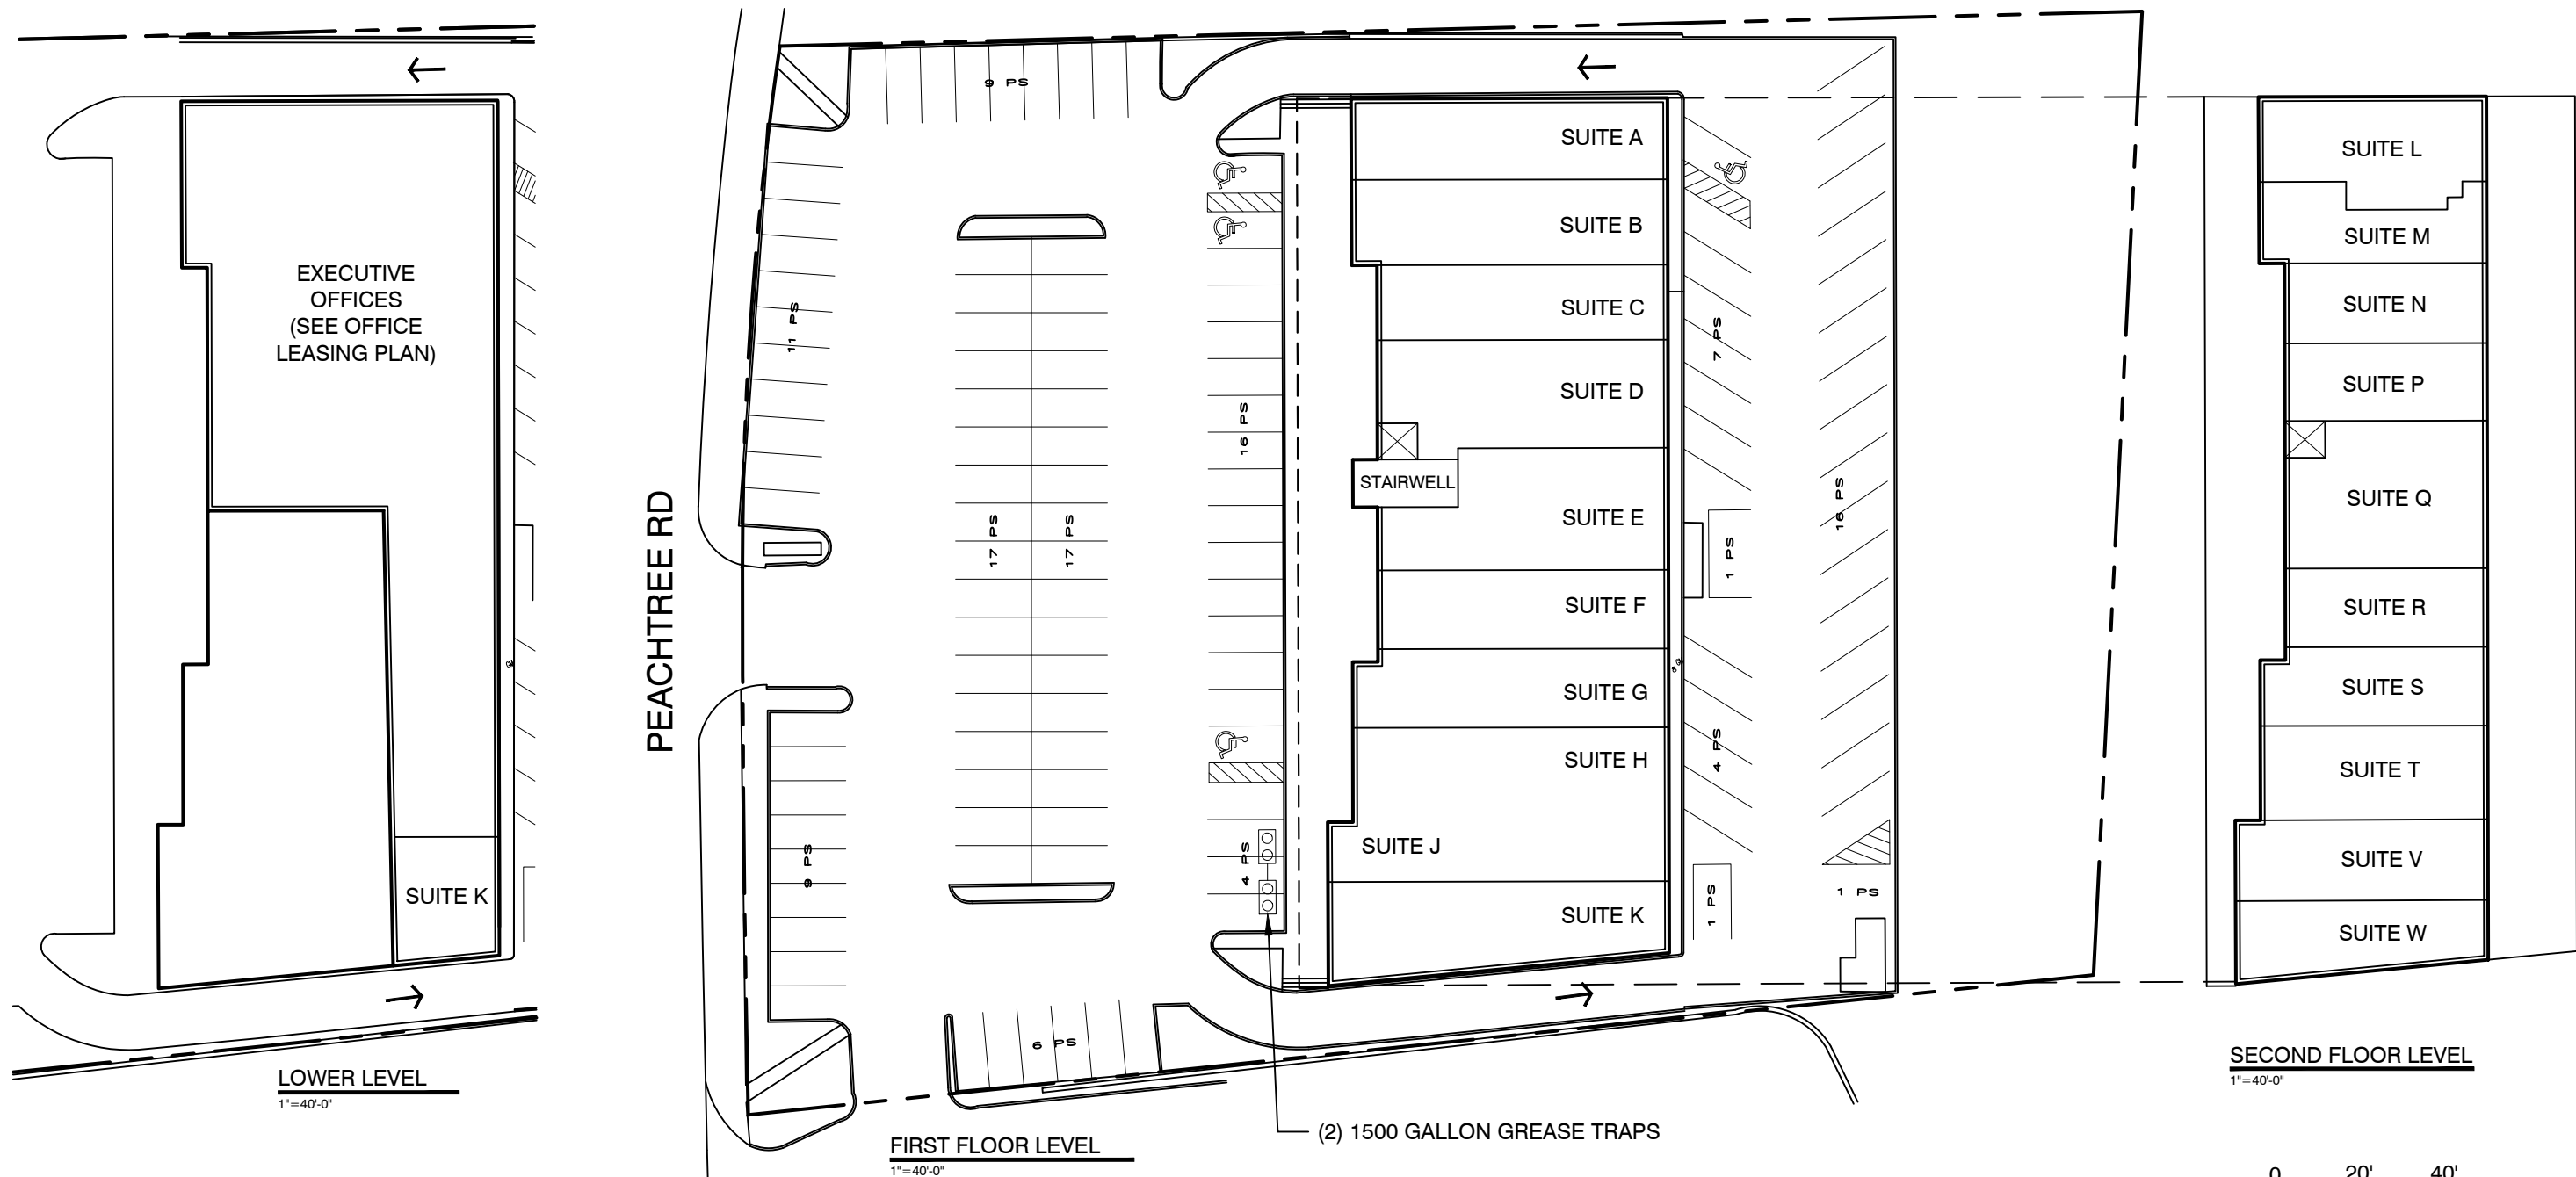

SHOPS OF BUCKHEAD: LEASING PLAN

2221 PEACHTREE ROAD
 ATLANTA, GA. 30309

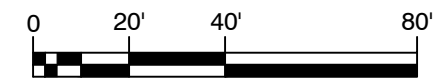

SCALE: 1" = 40'

DRAWN BY: CO DATE: 03/31/21



1100 SPRING STREET NW SUITE 550
 ATLANTA, GEORGIA 30309-2848
 TEL (404) 876-5511 FAX (404) 875-2629

USER: rconell - Mar 31, 2021 - 4:26pm S:\CONSTRUCTION\AutoCAD\As_Built Drawings\Retail\Shops of Buckhead\Site Plans\Shops of Buckhead Leasing.dwg